


PSC-026 KHAKI MANSSEHRA



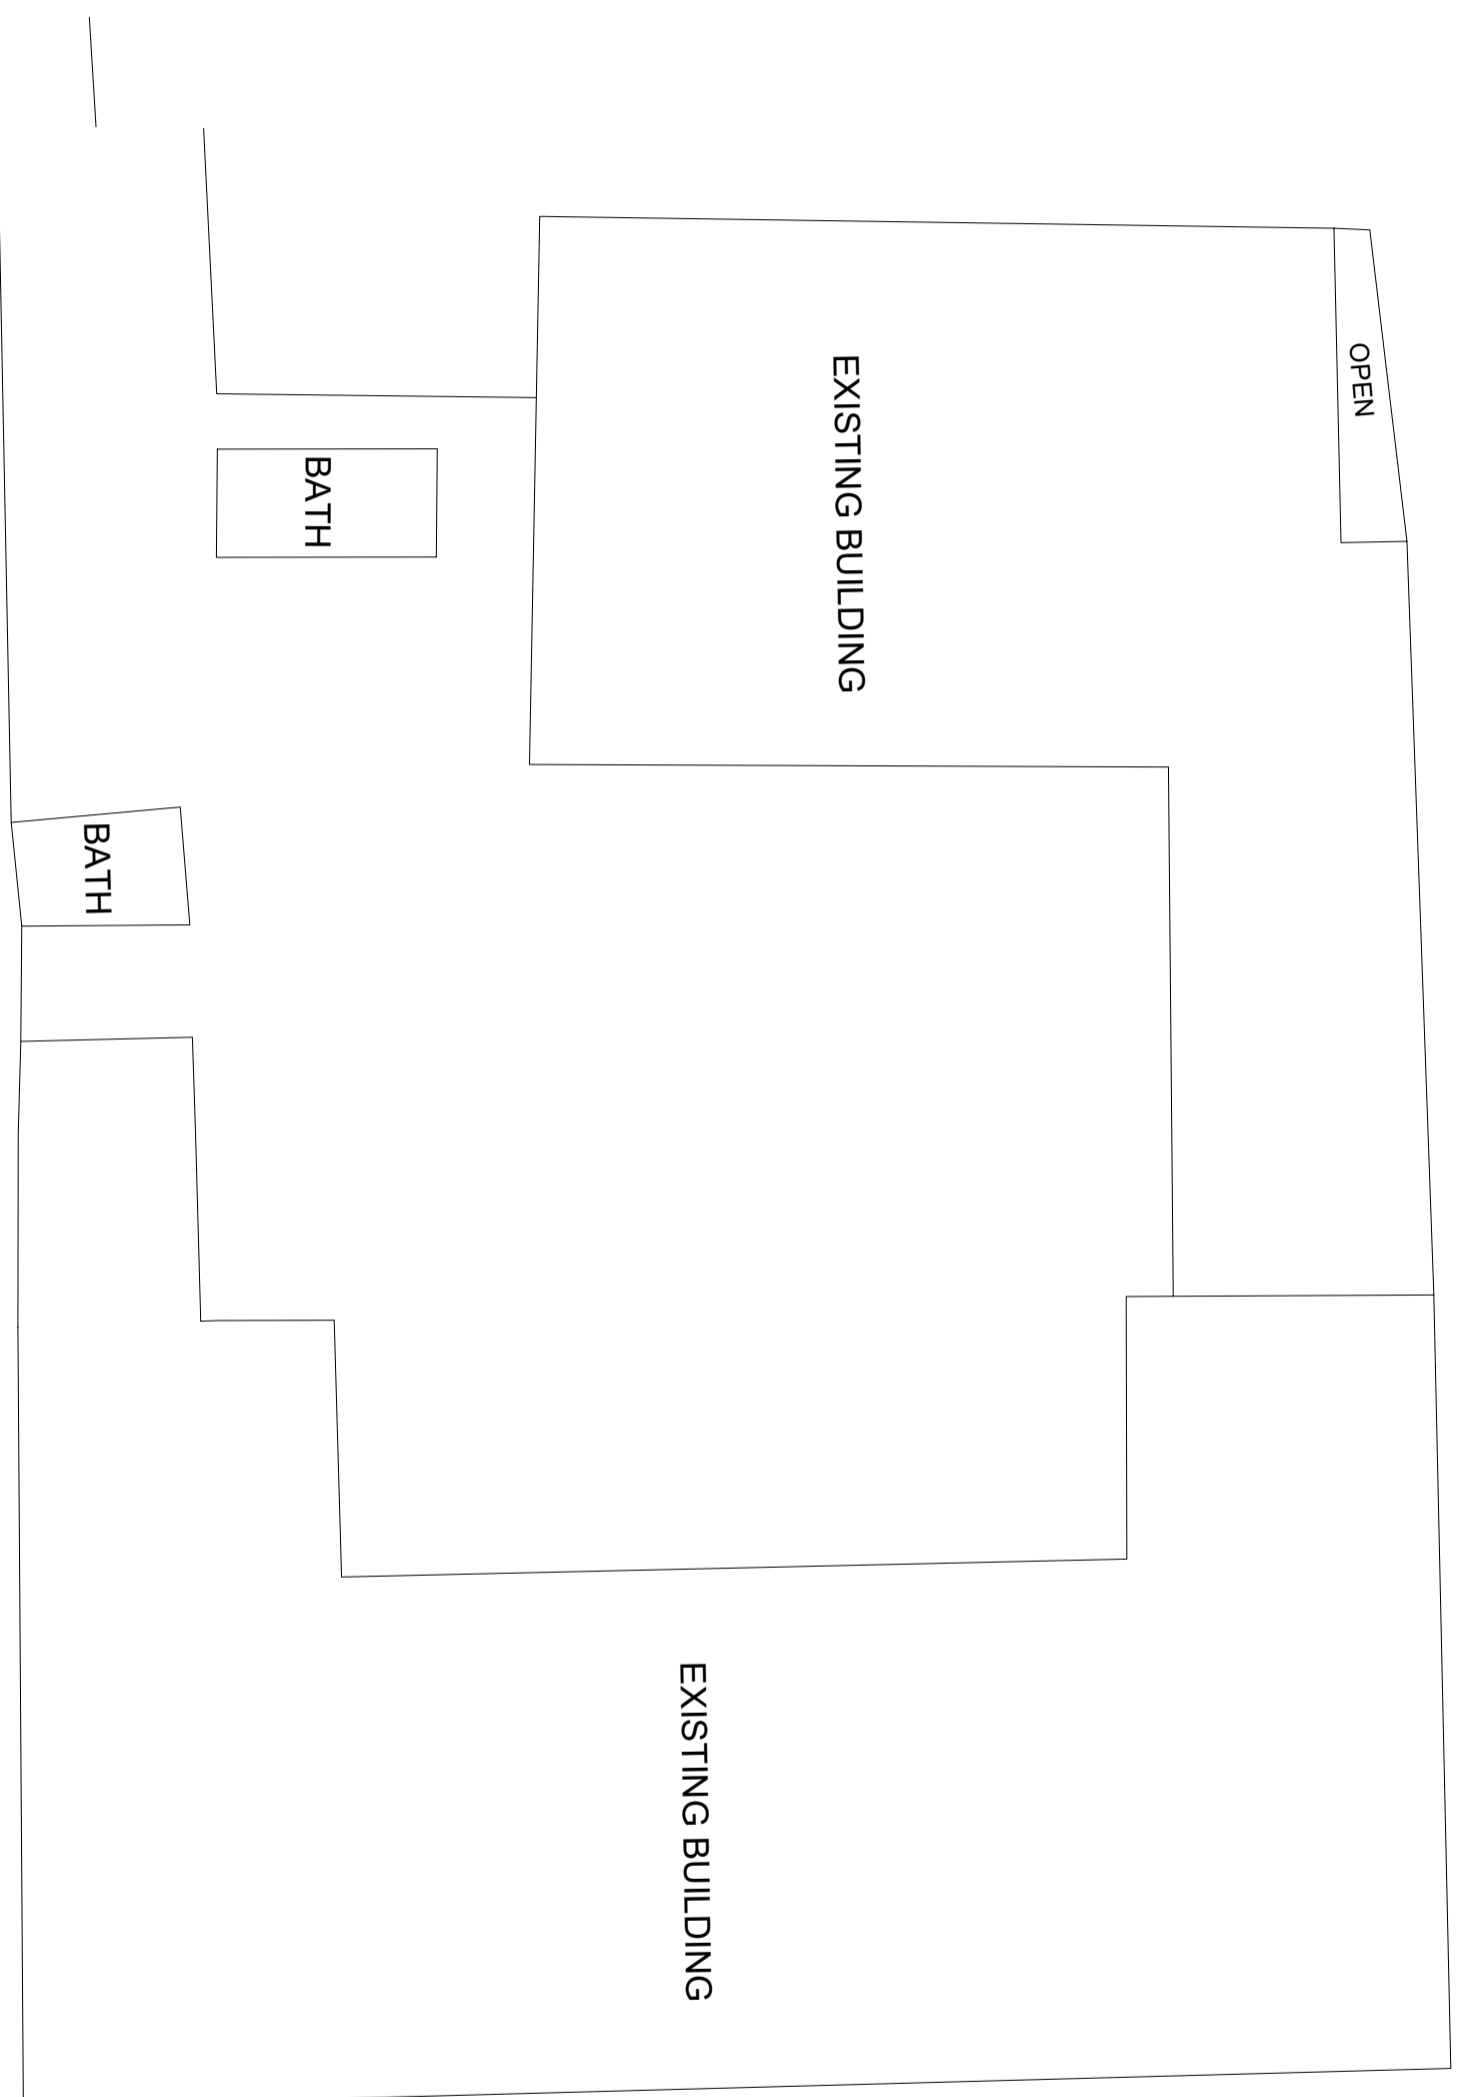

SITE PLAN

CLIENT:



UNHCR
The UN Refugee Agency

CONSULTANTS:

SCHOOL NAME

PSC-026 KHAKI MANSEHRA

Date of Revision	Prepared By	ARCHITECT
	Designed By	MARWAT KHAN ORAKZAI (B.Arch, D.C.E.T Karachi) (M.Arch, UET Lahore)
	Checked By	
	Approved By	

PROJECT:


PREPARATION OF DESIGN DRAWINGS & BOQS
FOR CONSTRUCTION/REHABILITATION OF SITES

TITLE: SITE PLAN

DATE: SEP 2023

SCALE:

DRG. NO.: A-01

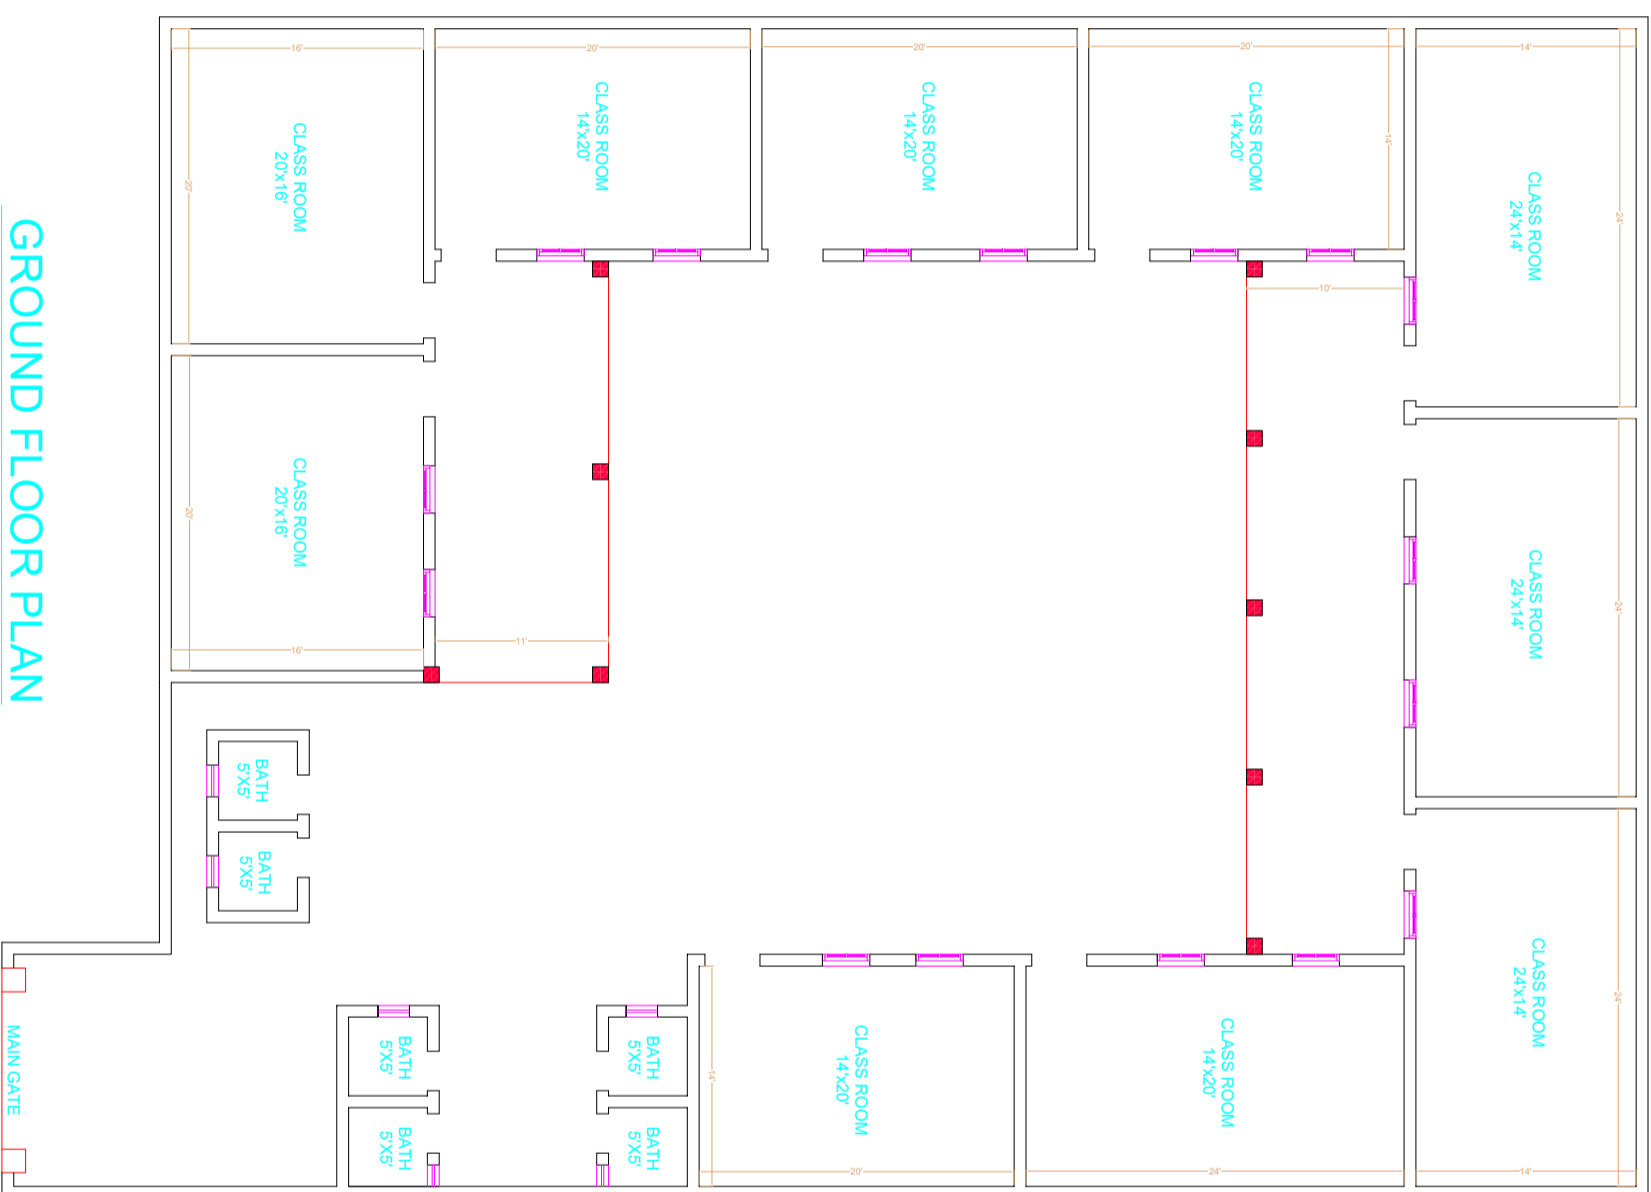

GROUND FLOOR PLAN

CLIENT:

CONSULTANTS:



SCHOOL NAME

PSC-026 KHAKI MANSEHRA

Date of Revision	Prepared By	FARID KHAN KHAN HADDER
	Designed By	MARWAT KHAN ORAKZAI (B.Arch D.C.E.T Karachi) (M.Arch UET, Lahore)
	Checked By	
	Approved By	

PROJECT:	PREPARATION OF DESIGN DRAWINGS & BOOK FOR CONSTRUCTION/REHABILITATION OF SITES
TITLE:	GROUND FLOOR PLAN
DATE	SEP 2023
SCALE	
DRG.NO.	A-02