


PSB-167 & PSG-048
KHAZAZANA

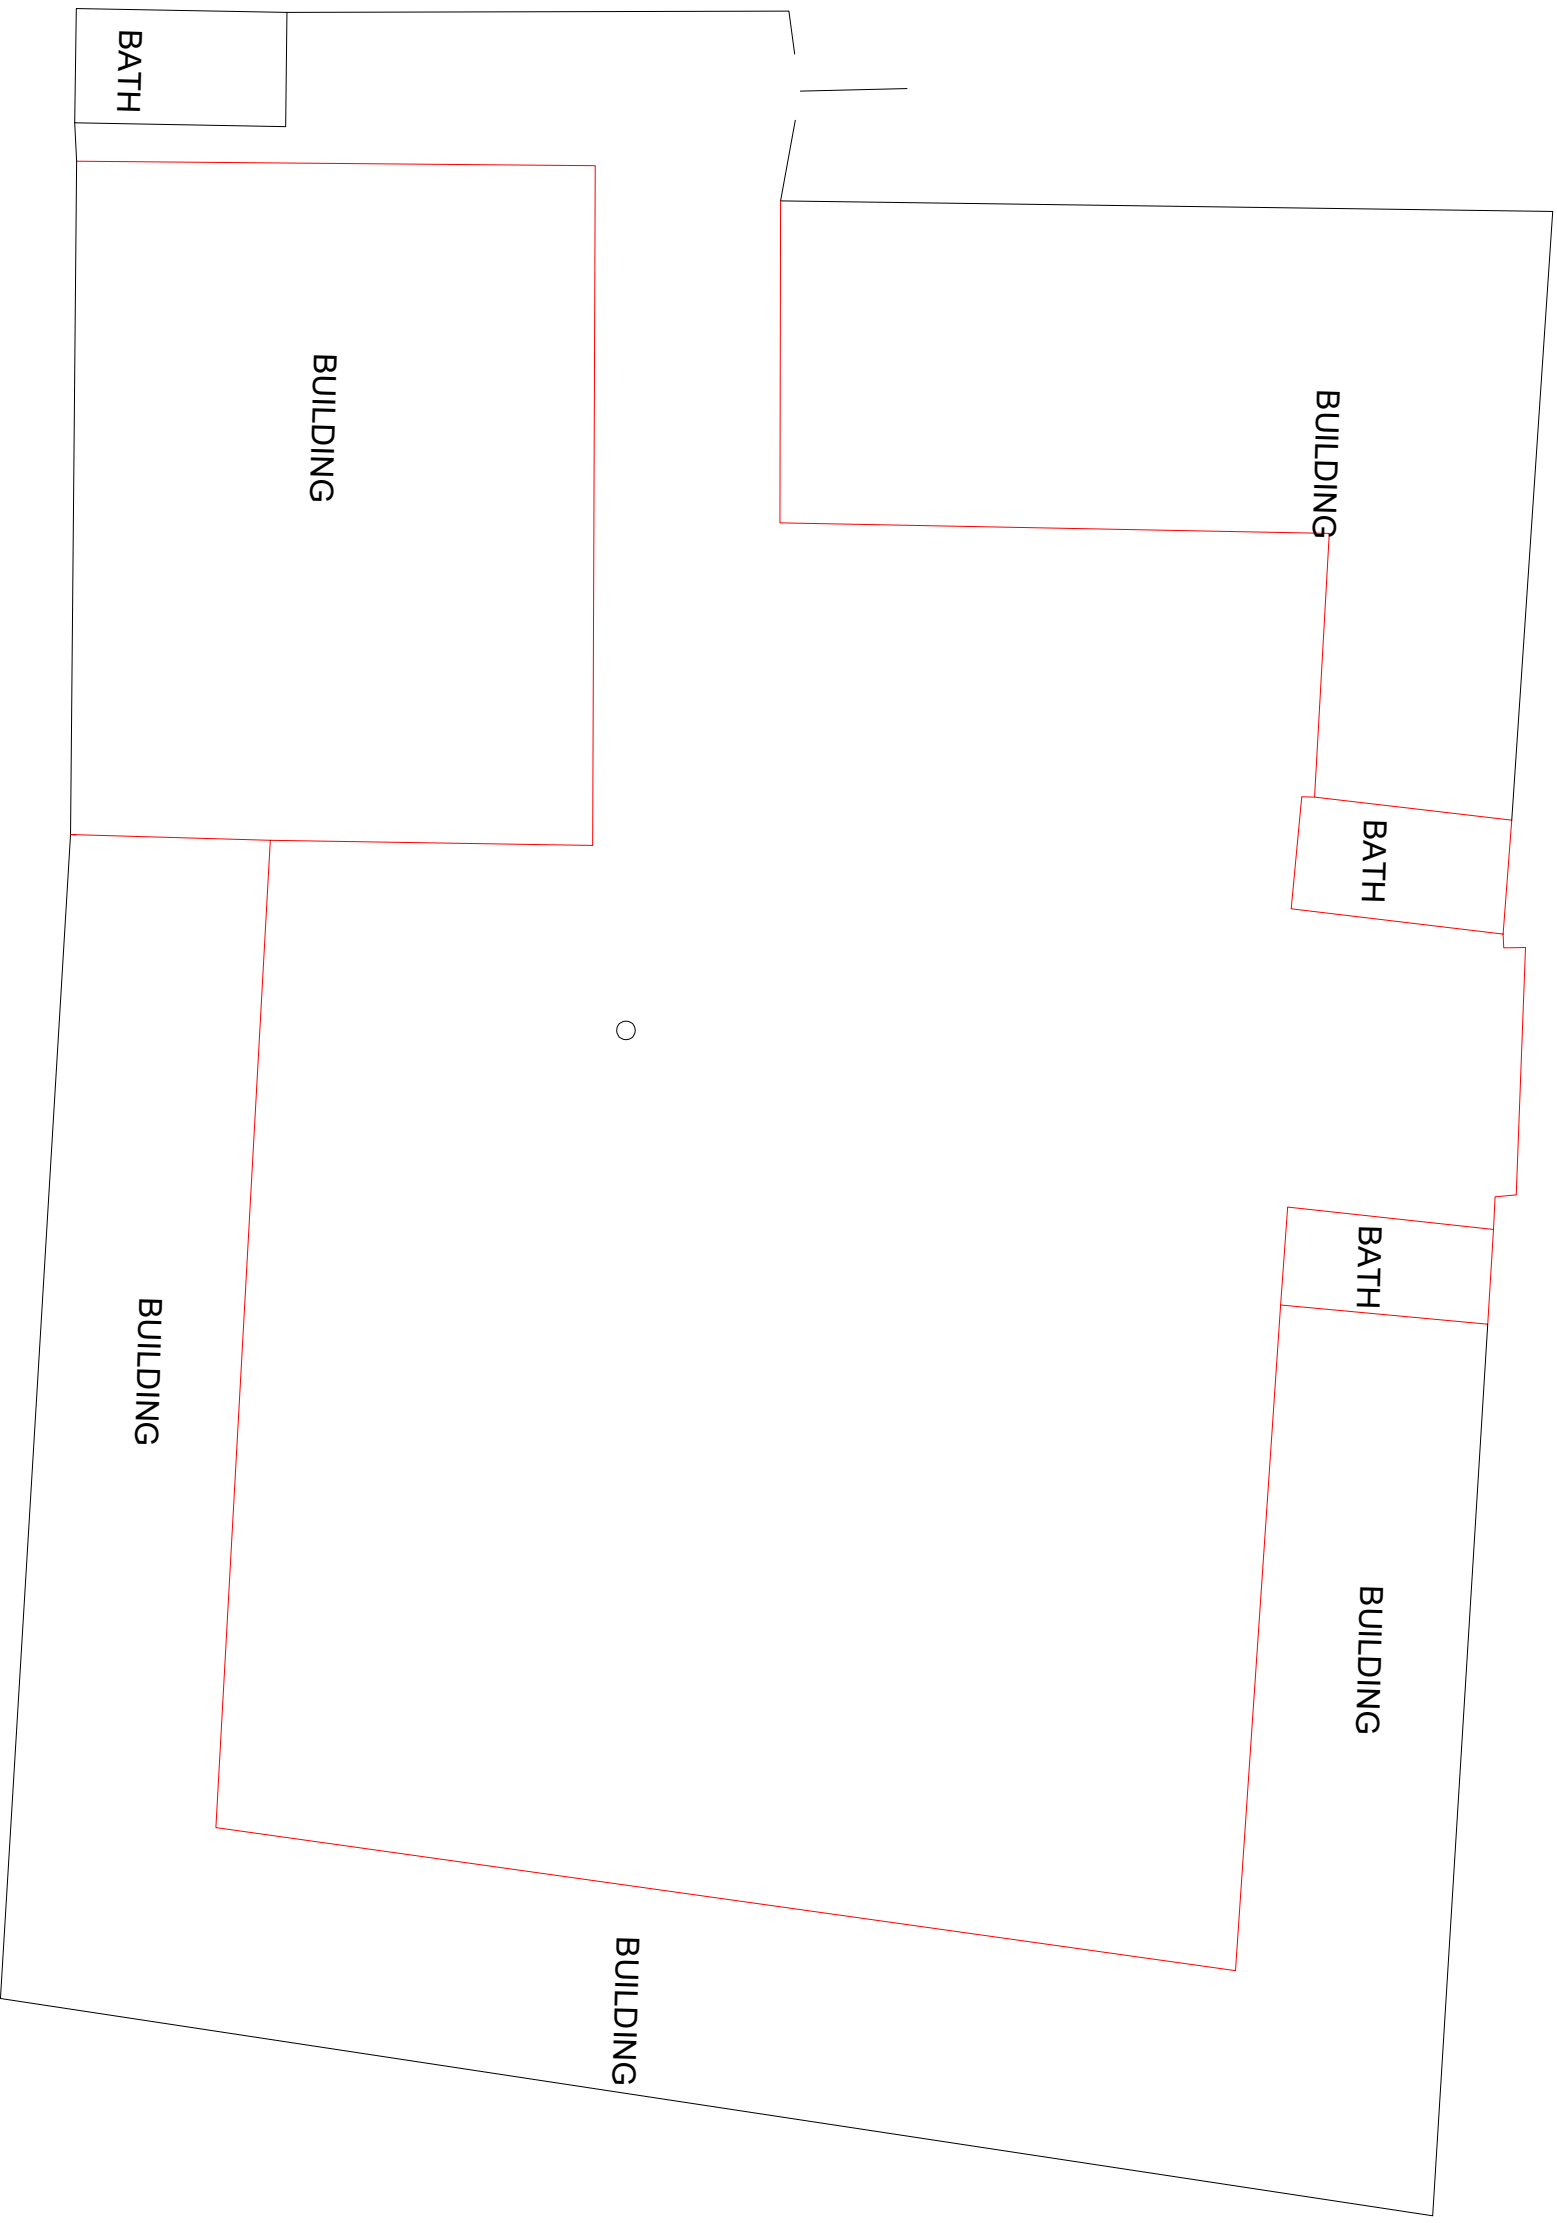



SITE PLAN

CLIENT:


CONSULTANTS:



SCHOOL NAME
PSB-167 & PSG-048 KHAZANA

Date of Revision	Prepared By	FARID KHAN KHAN HADDER ARCHITECT
	Designed By	MARWAT KHAN ORAKZAI (S.Architect Karachi) (M.Architect Lahore)
	Checked By	
	Approved By	

PROJECT: PREPARATION OF DESIGN, DRAWINGS & BOQS FOR CONSTRUCTION/ REHABILITATION OF SITES		
DATE	SCALE	DRG.NO.
SEP 2023		A-01

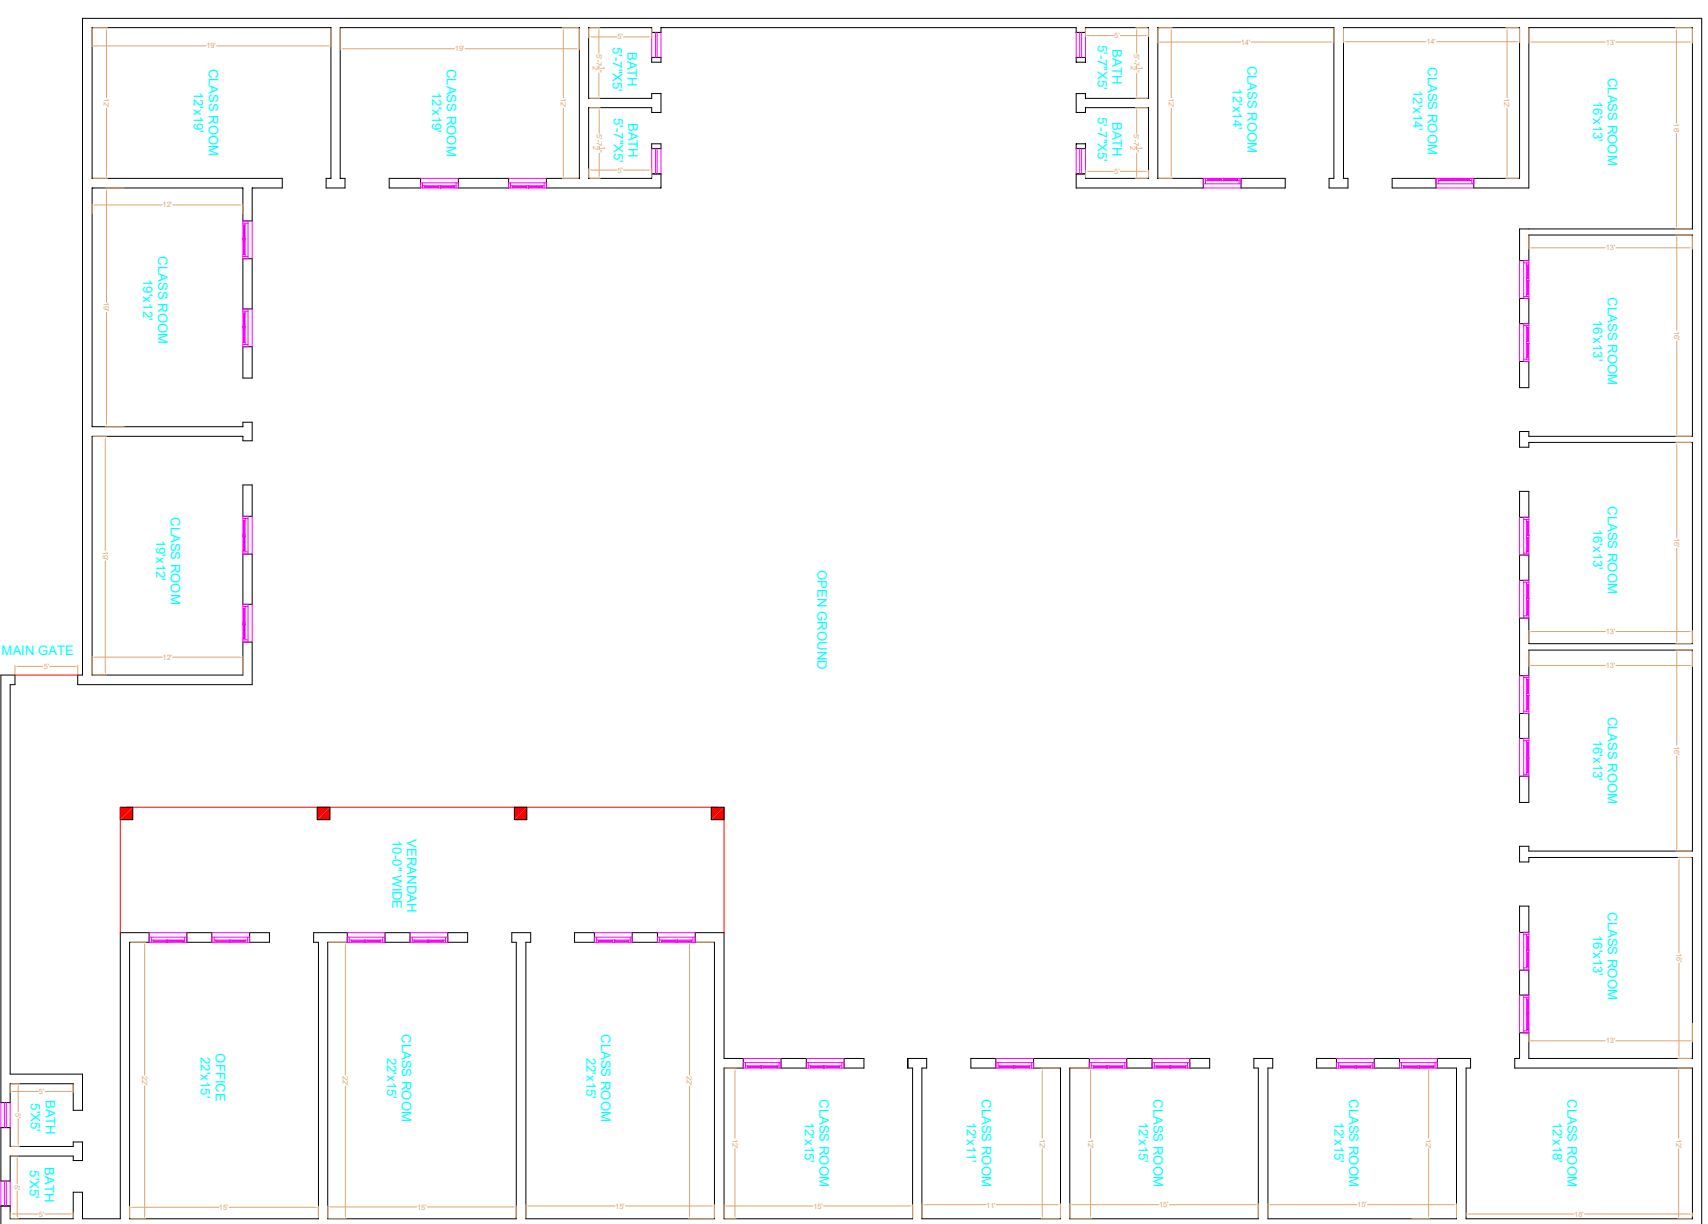

GROUND FLOOR PLAN

CLIENT:



CONSULTANTS:

SCHOOL NAME

PSB-167 & PSG-048 KHAZANA

Date of Revision	Prepared By	ARCHITECT
	Designed By	MARWAT KIAN ORAKZAI (B. Arch.D. C.E.T. Karachi) (M. Arch. UET, Lahore)
	Checked By	
	Approved By	

PROJECT:		
PREPARATION OF DESIGN DRAWINGS & BOQS FOR CONSTRUCTION/REHABILITATION OF SITES		
TITLE: GROUND FLOOR PLAN		
DATE	SCALE	DRG. NO.
SEP 2023		A-02