


PSB-139 KUND



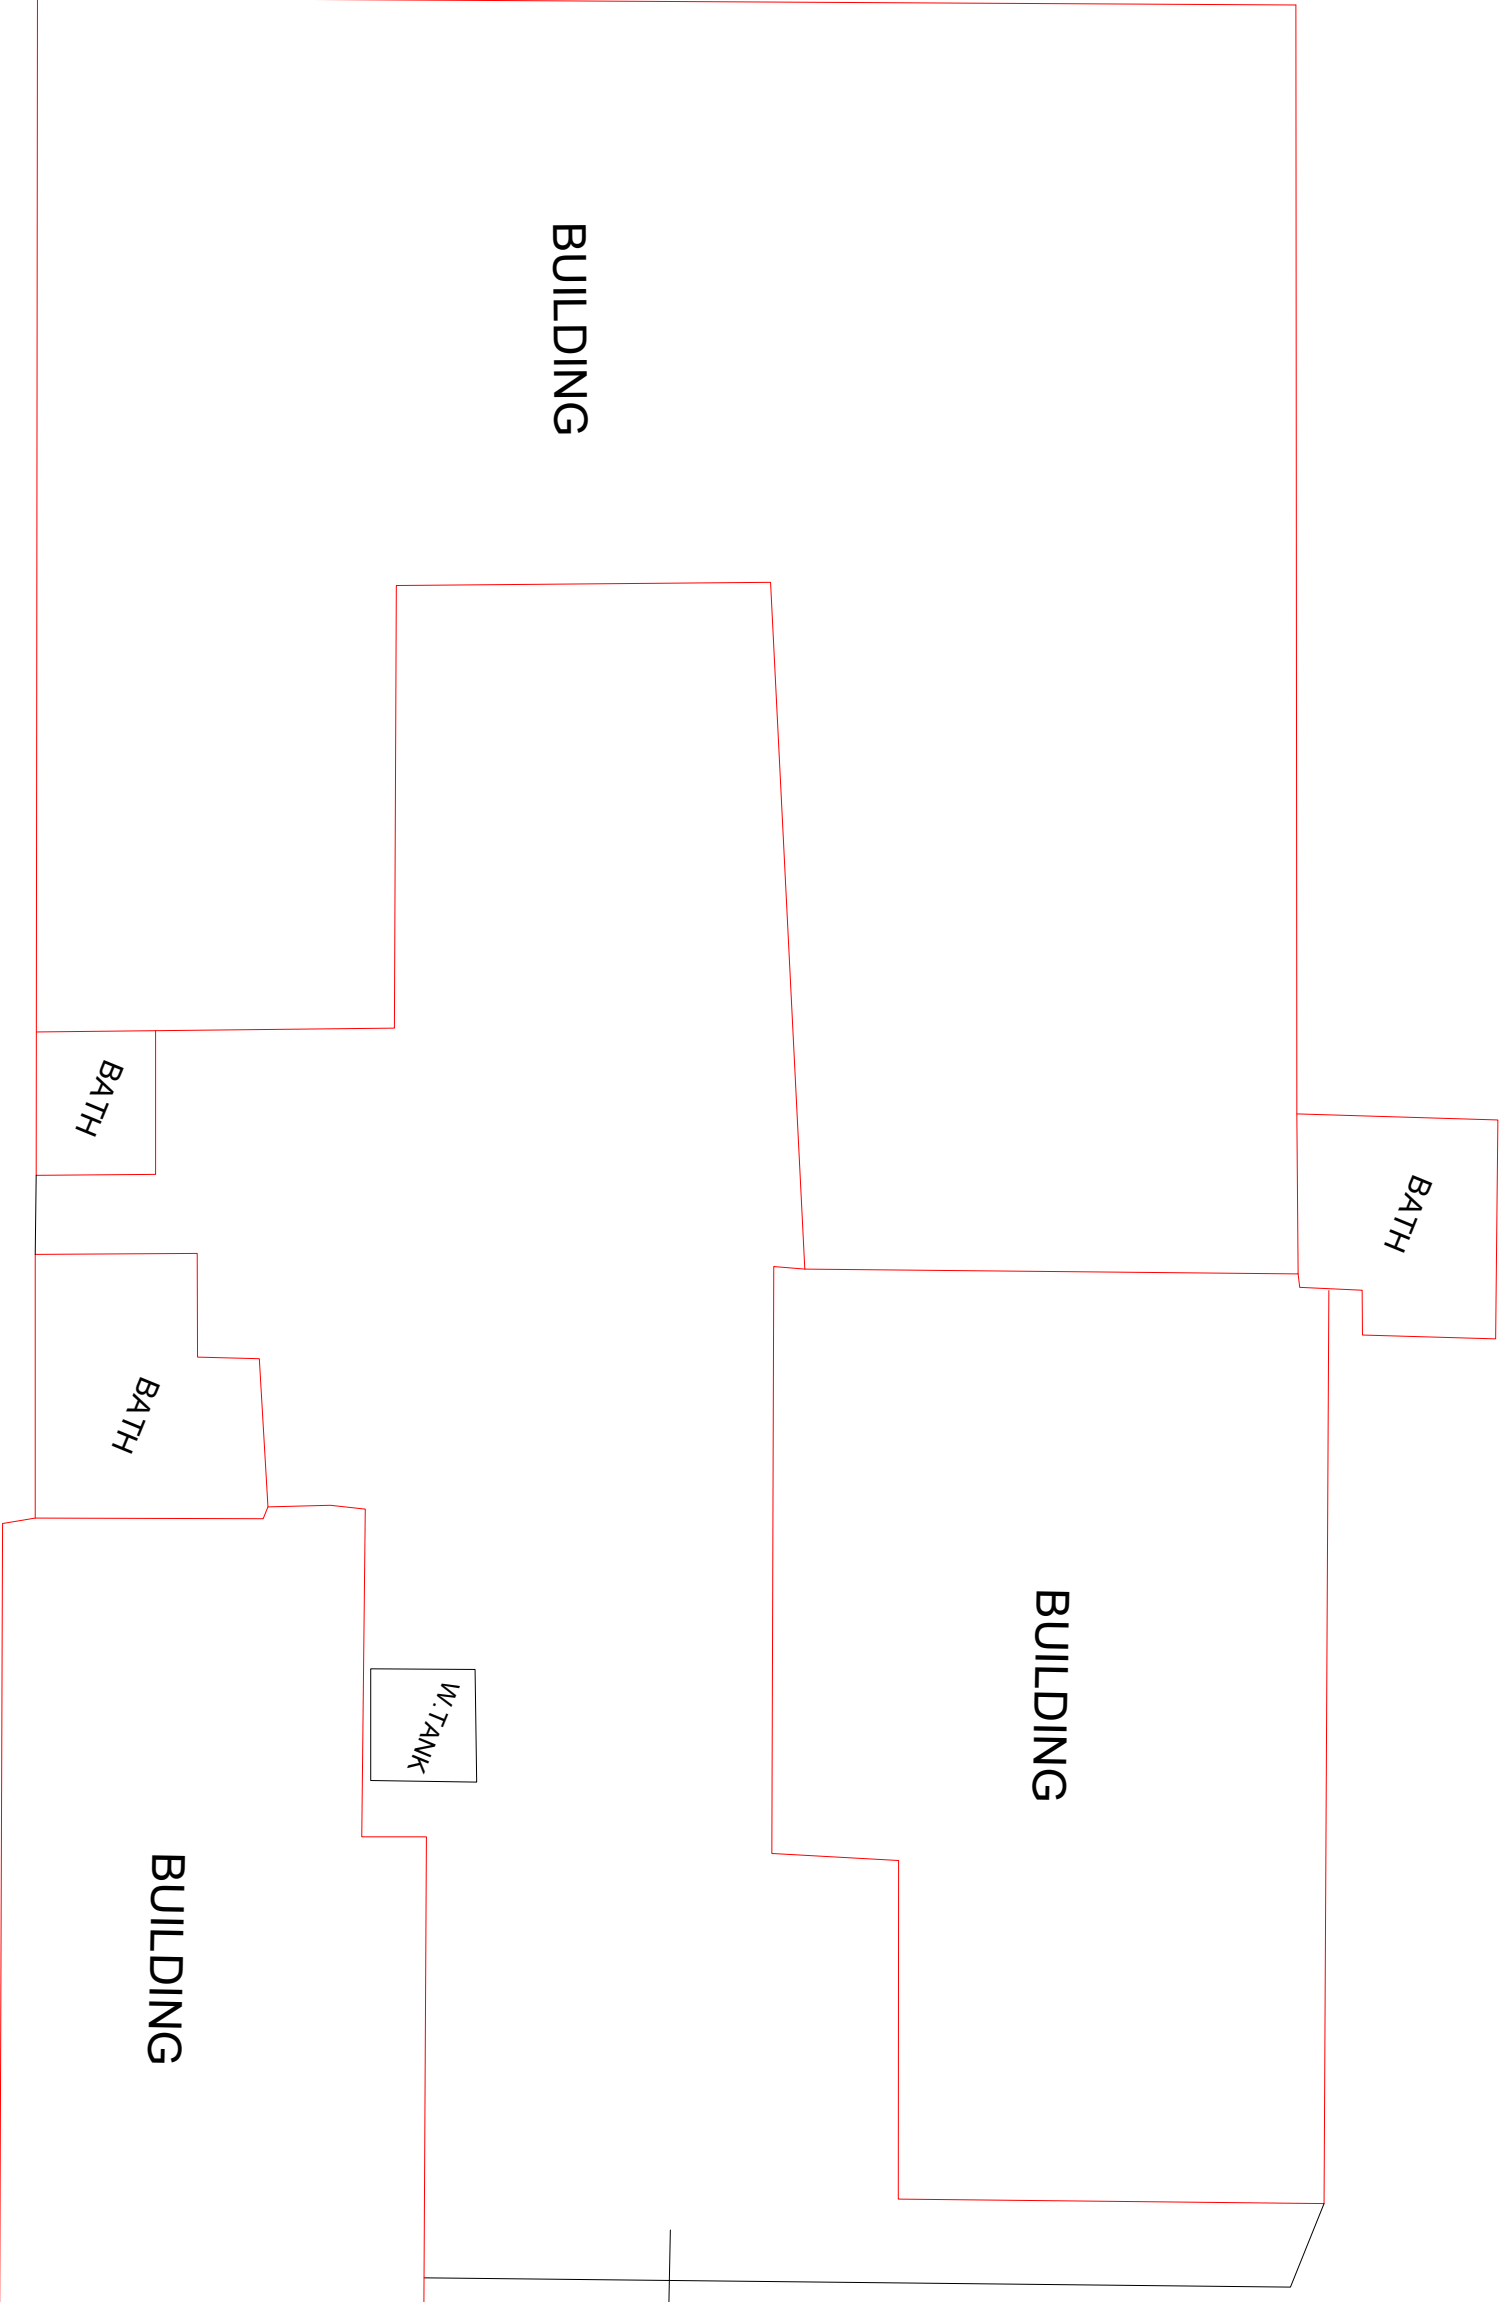

SITE PLAN

CLIENT:




UNHCR
The UN Refugee Agency

CONSULTANTS:

SCHOOL NAME
PSB-139 KUND

Date of Revision	Prepared By	ARCHITECT
	Designated By	MARWAT KHAN ORAKZAI (B.Arch, D.C.E.T, Karachi) (M.Arch, UET, Lahore)
	Checked By	
	Approved By	

PROJECT:		
PREPARATION OF DESIGN DRAWINGS & BOQS FOR CONSTRUCTION/REHABILITATION OF SITES		
TITLE:	SITE PLAN	
DATE	SCALE	DRG.NO.
SEP 2023		A-01

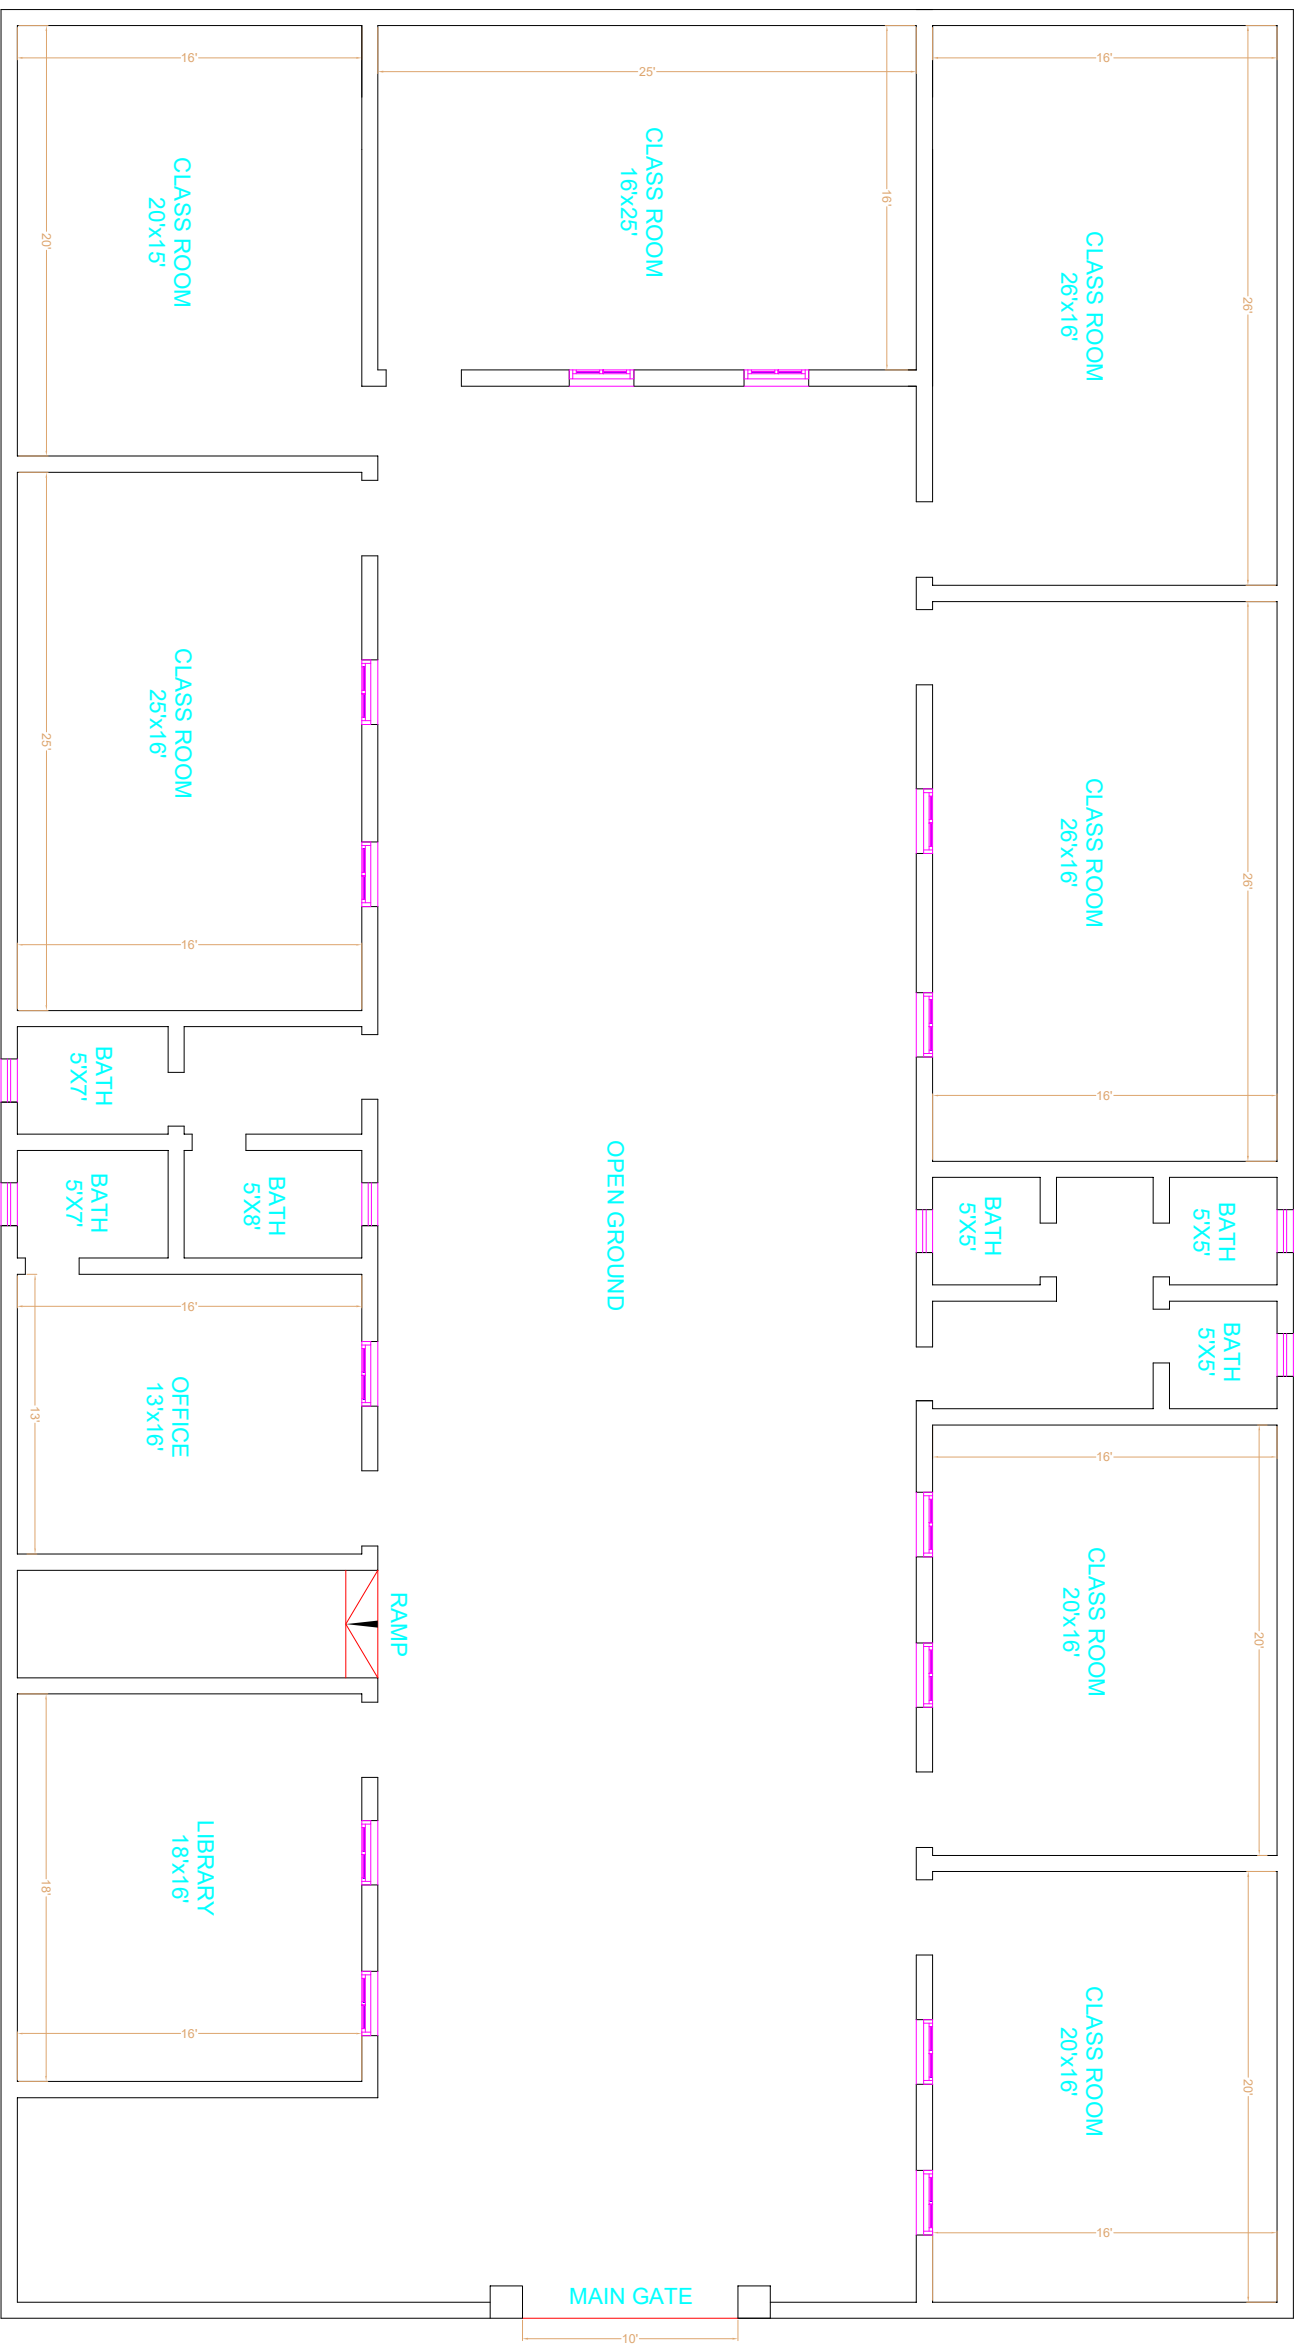

GROUND FLOOR PLAN

CLIENT:



CONSULTANTS:

SCHOOL NAME

PSB-139 KUND

Date of Revision

Prepared By

FARID KHAN
KHAN HAIDER
ARCHITECT

PROJECT:

PREPARATION OF DESIGN DRAWINGS & BOOKS
FOR CONSTRUCTION/REHABILITATION OF SITES

DESIGNED BY

MARWAT KHAN ORAKZAI
(B.Arch, D.C.E.T Karachi)
(M.Arch, UET Lahore)

CHECKED BY

APPROVED BY

DATE

SEP 2023

SCALE

DRG. NO.

A-02