


PSB-166 KUND KHAIRABAD
NOWSHERA



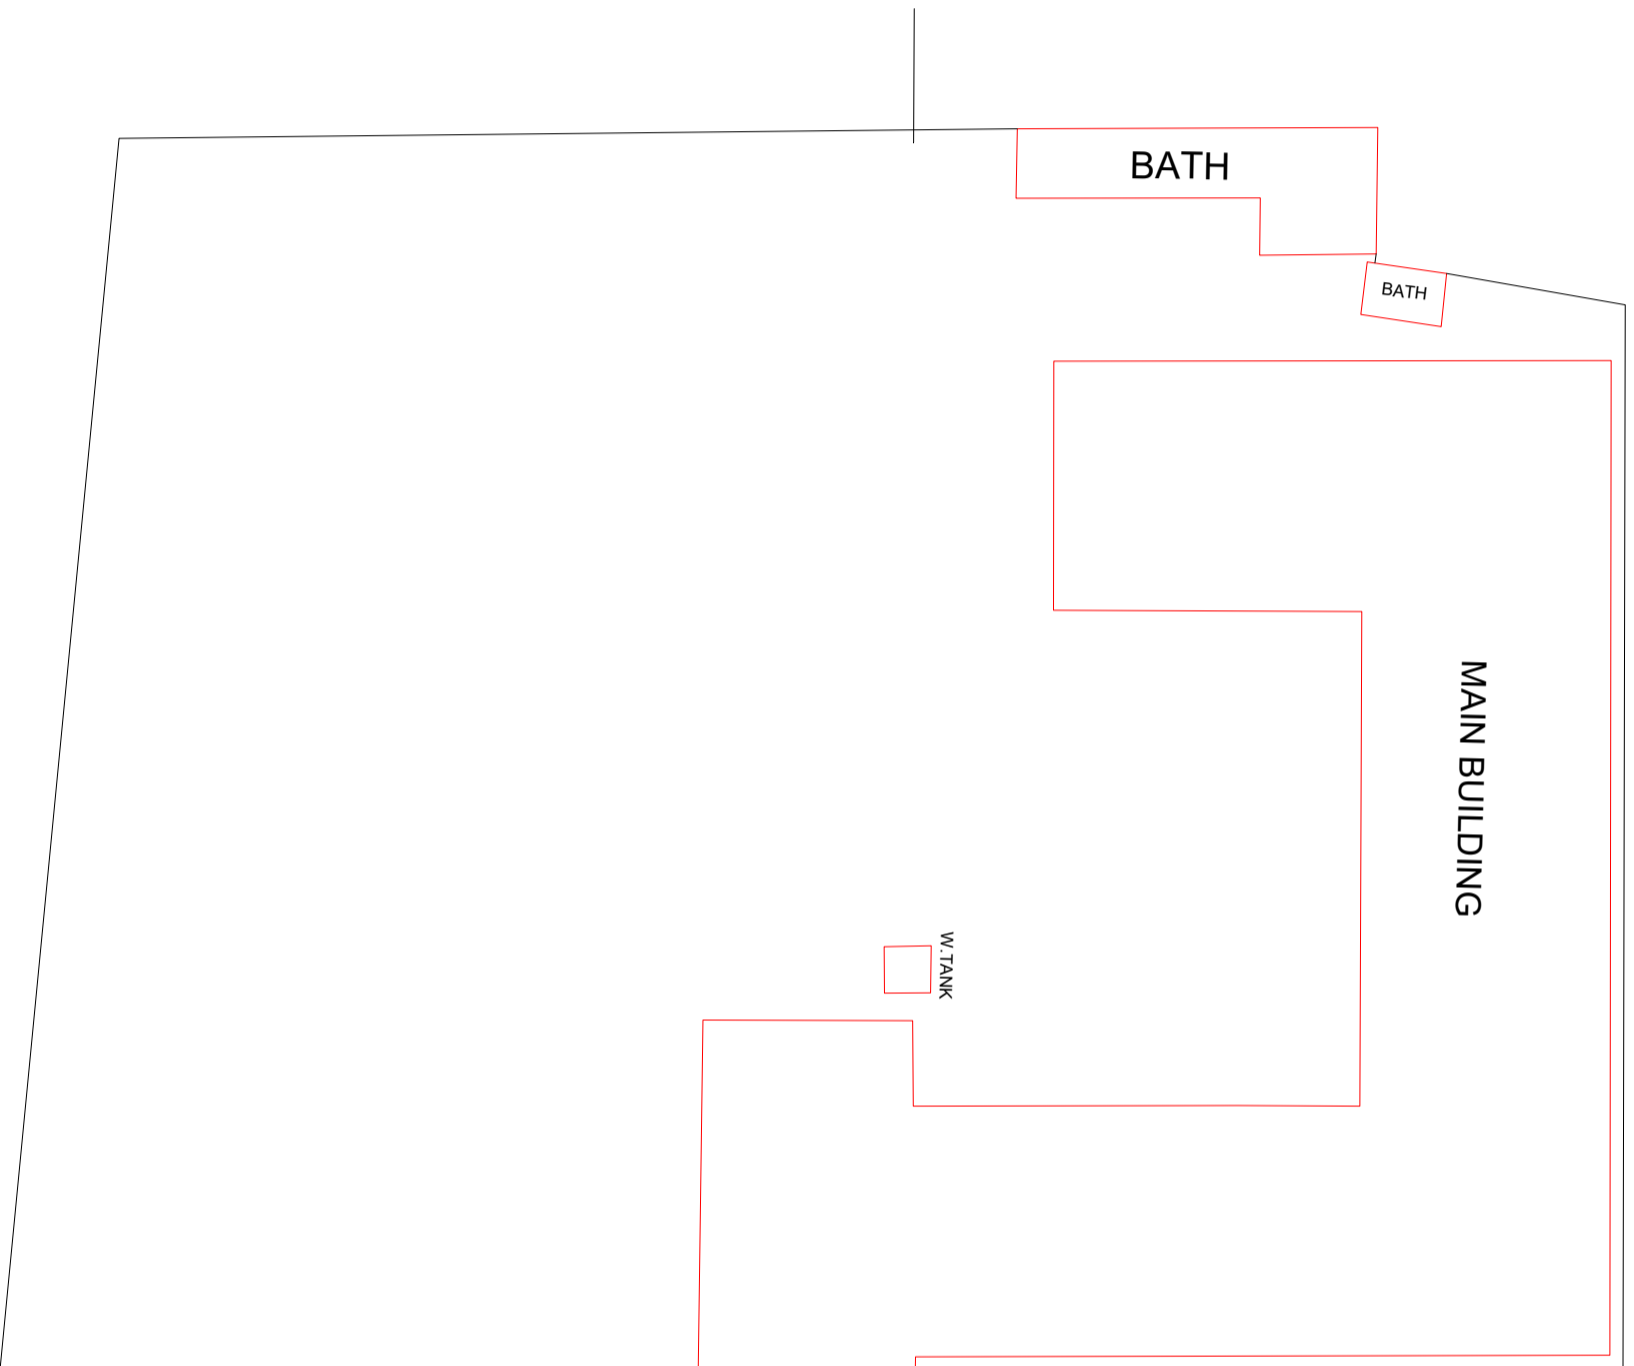

SITE PLAN

CLIENT:




The UN Refugee Agency

CONSULTANTS:

SCHOOL NAME
 PSB-166 KUND
 KHAIRABAD NOWSHERA

Date of Revision	Prepared By	ARCHITECT
	Designed By	MARWAT KHAN ORAKZAI (B.Arch, DCE, FTKarachi) (M.Arch, UET, Lahore)
	Checked By	
	Approved By	

PROJECT:		
PREPARATION OF DESIGN, DRAWINGS & BOQS FOR CONSTRUCTION/REHABILITATION OF SITES		
TITLE:	SITE PLAN	
DATE	SCALE	DRG. NO.
SEP 2023		A-01

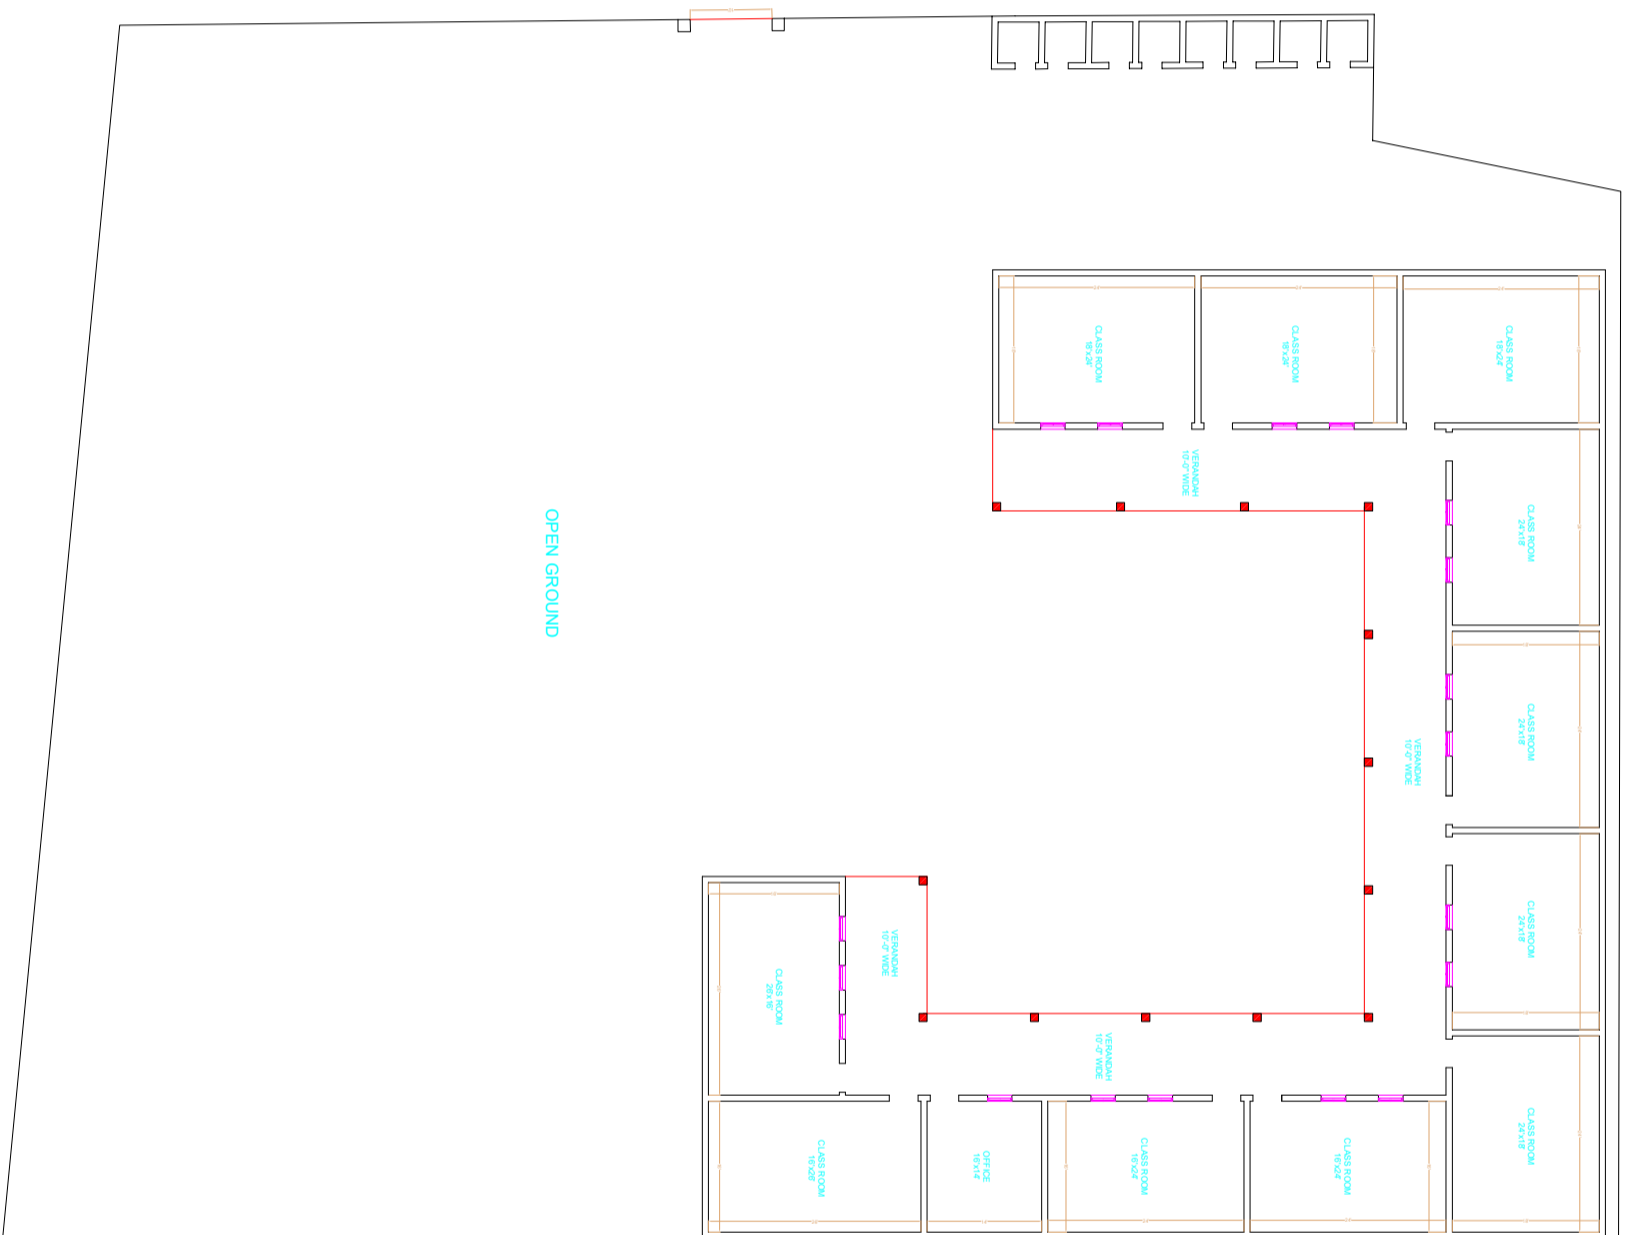

GROUND FLOOR PLAN

CLIENT:



CONSULTANTS:

SCHOOL NAME

PSB-166 KUND
KHAIRABAD NOWSHERA

Date of Revision	Prepared By	ARCHITECT
	Designed By	MARWAT KHAN ORAKZAI (B.Arch, UET, Lahore)
	Checked By	
	Approved By	

PROJECT:		
PREPARATION OF DESIGN, DRAWINGS & BOQS FOR CONSTRUCTION/REHABILITATION OF SITES		
TITLE: GROUND FLOOR PLAN		
DATE	SCALE	DRG.NO.
SFP 2023		A-02