


SECTION

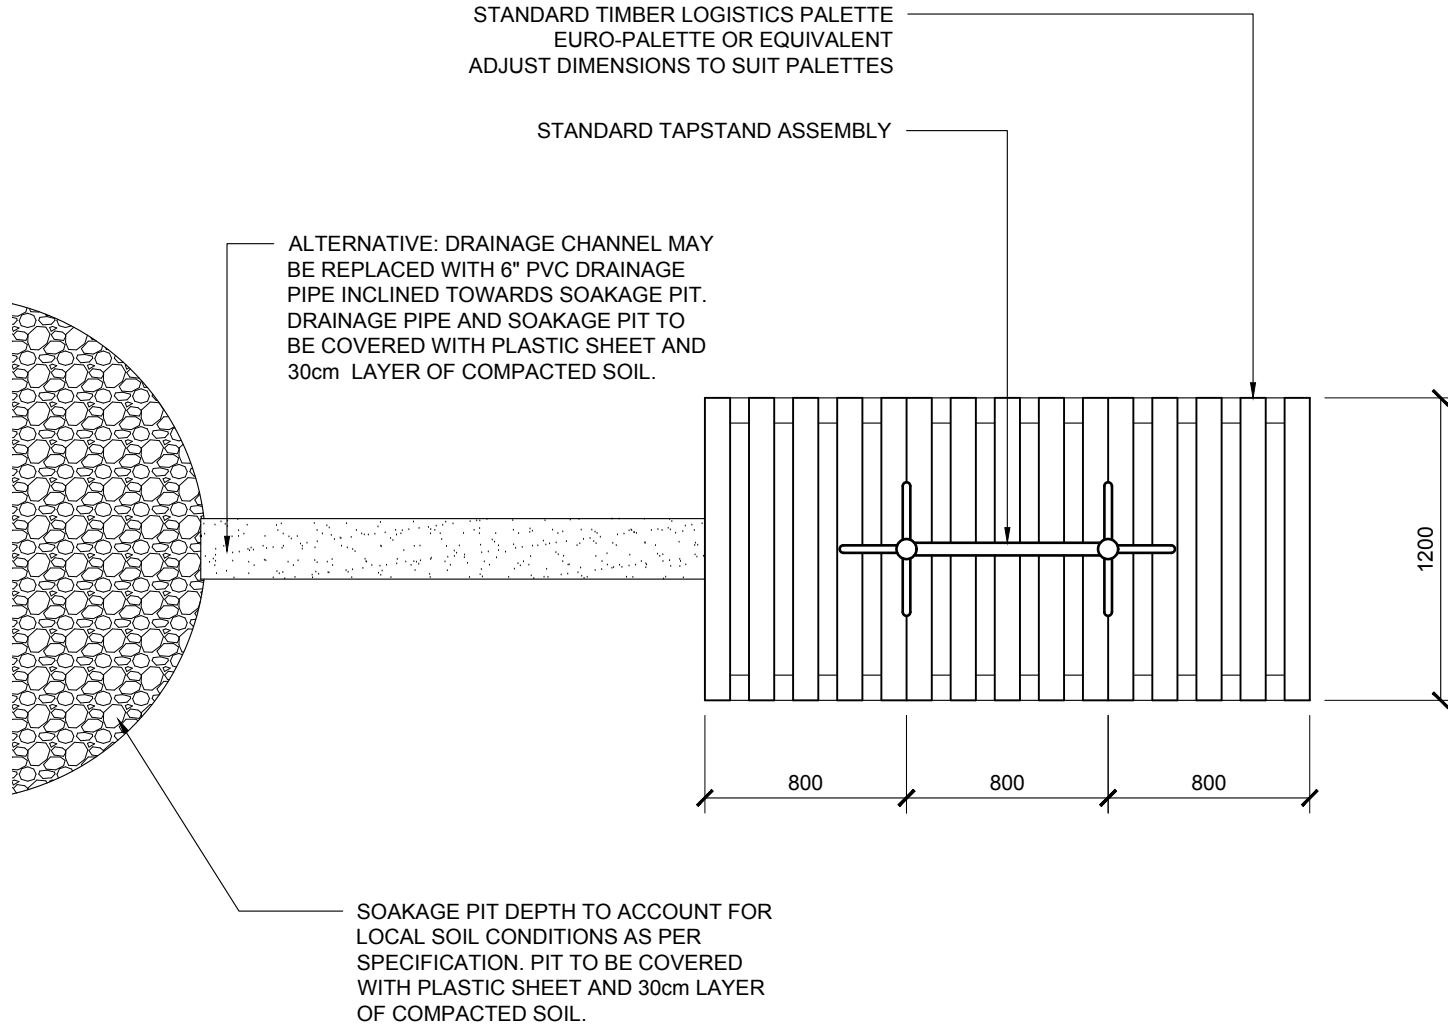

NOTES

- TAPSTAND TO BE POSITIONED CENTRALLY WITH TAP SPOUTS 50cm ABOVE GRAVEL SURFACE
- SOAKAGE PIT DIMENSIONS TO BE DETERMINED BY ON-SITE SOIL INFILTRATION TESTS - REFER TO SPEC.
- REFER TO SPECIFICATION FOR MATERIAL DESCRIPTIONS
- DIMENSIONS ARE NOMINAL AND MAY BE ADJUSTED TO SUIT LOCAL CONDITIONS AND REQUIREMENTS

DWG NO. **B3-2** TITLE
Emergency Tapstand - Timber Palette
Section

PROJECT
Community Infrastructure Catalogue

DRAWN BY
AU
CHECKED BY
RN

UNITS
CM
SHEET
2 of 2

SCALE
1:30

DATE
31.08.2023



UNHCR
The UN Refugee Agency
Technical Support Section
Community Infrastructure Catalogue