

UNHCR OFFICE



DO NOT SCALE FROM THIS DRAWING

Protection - Part A.1

DRAWING TITLE

Design Development Phase

STATUS

1:100

SCALE


A3

FORMAT

22/11/2024

DATE

SHEET NR.

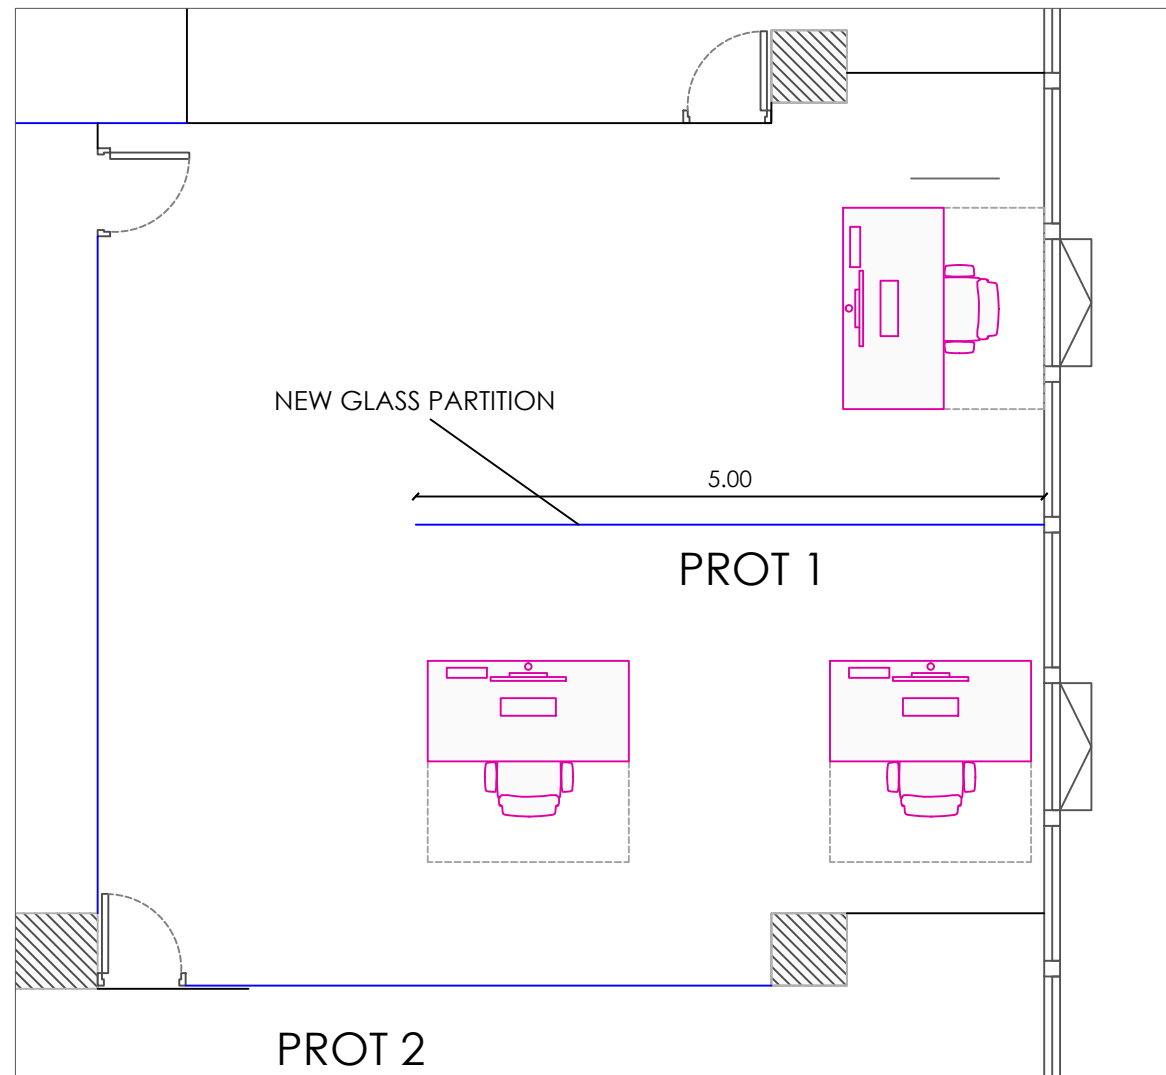

UNHCR OFFICE



DO NOT SCALE FROM THIS DRAWING

Protection - Part A.2

DRAWING TITLE

Design Development Phase

STATUS

1:100

SCALE


A3

FORMAT

22/11/2024

DATE

SHEET NR.

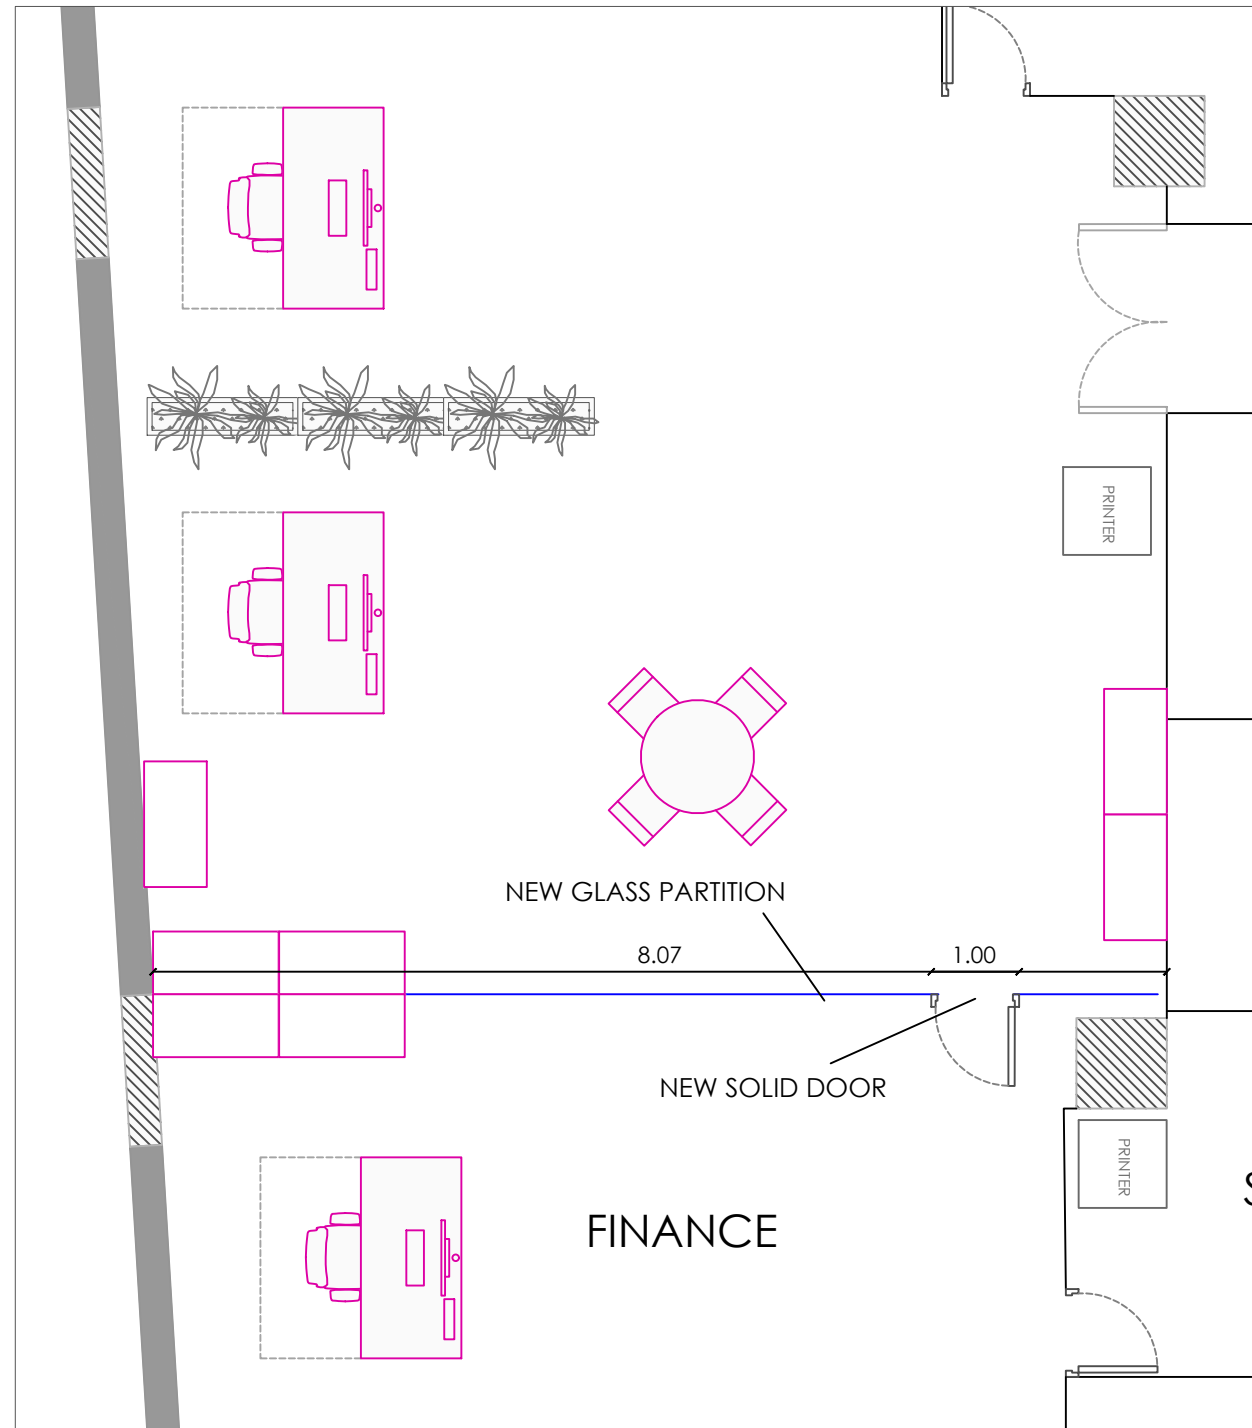

UNHCR OFFICE



DO NOT SCALE FROM THIS DRAWING

Admin-Finance - Part B

DRAWING TITLE

Design Development Phase

STATUS

1:100

SCALE


A3

FORMAT

22/11/2024

DATE

SHEET NR.

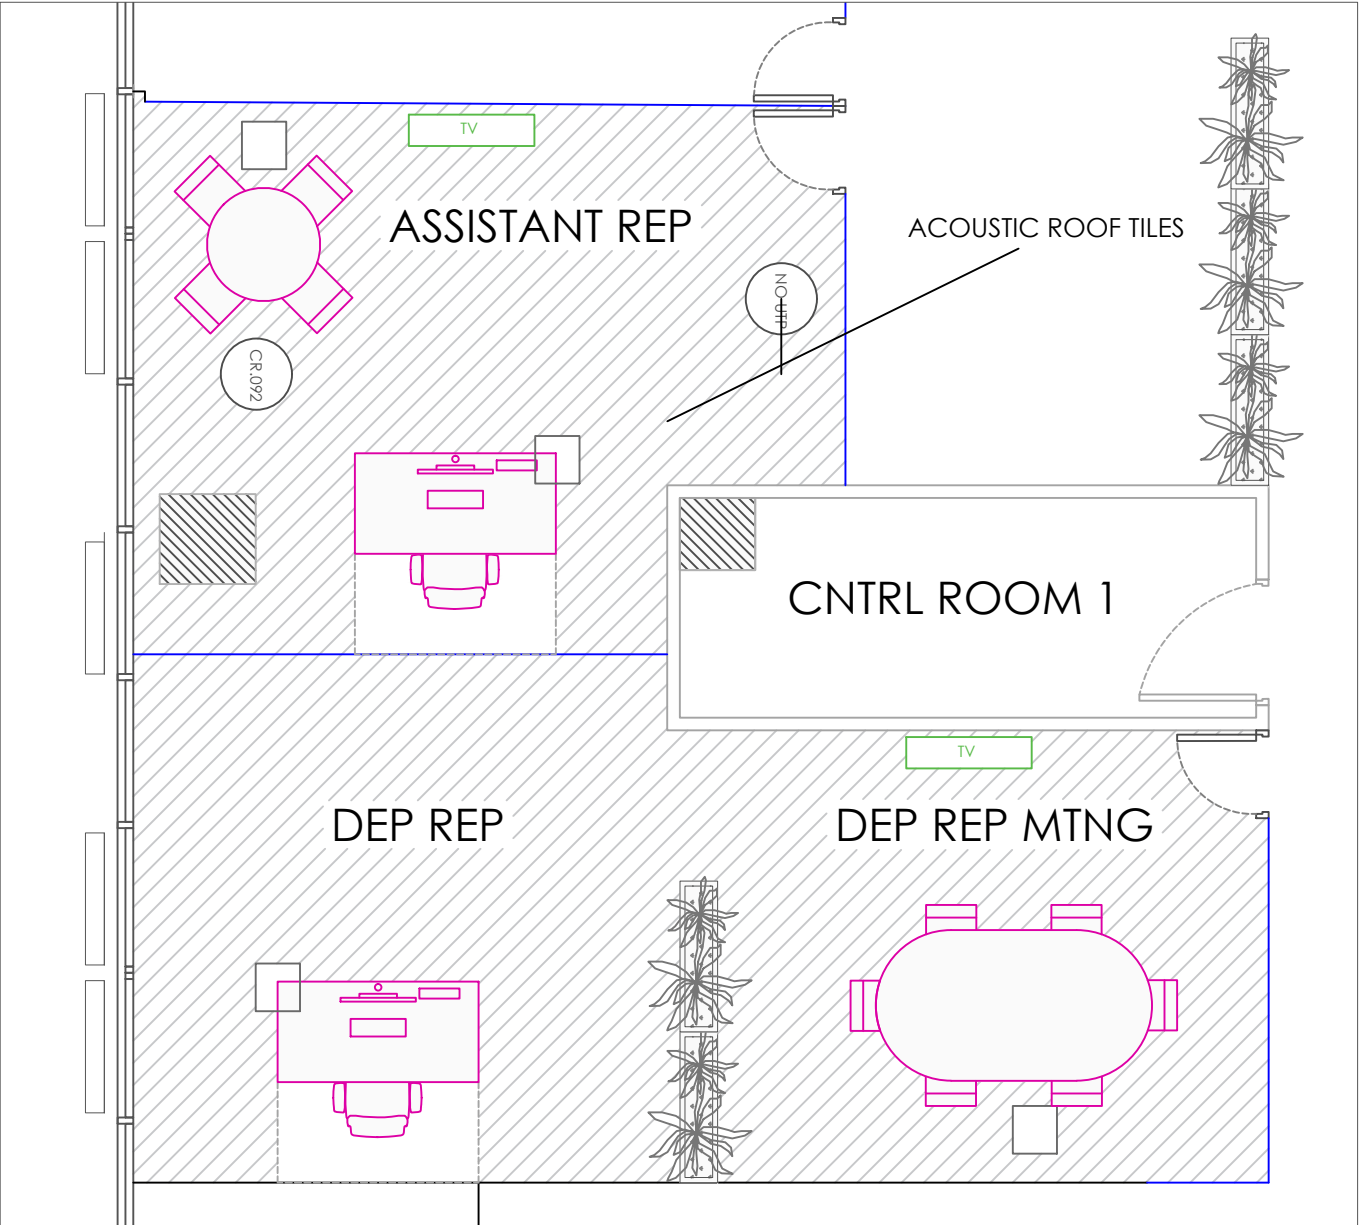

UNHCR OFFICE



DO NOT SCALE FROM THIS DRAWING

Senior Management - Part C

DRAWING TITLE

Design Development Phase

STATUS

1:100

SCALE

A3

FORMAT

22/11/2024

DATE

SHEET NR.