

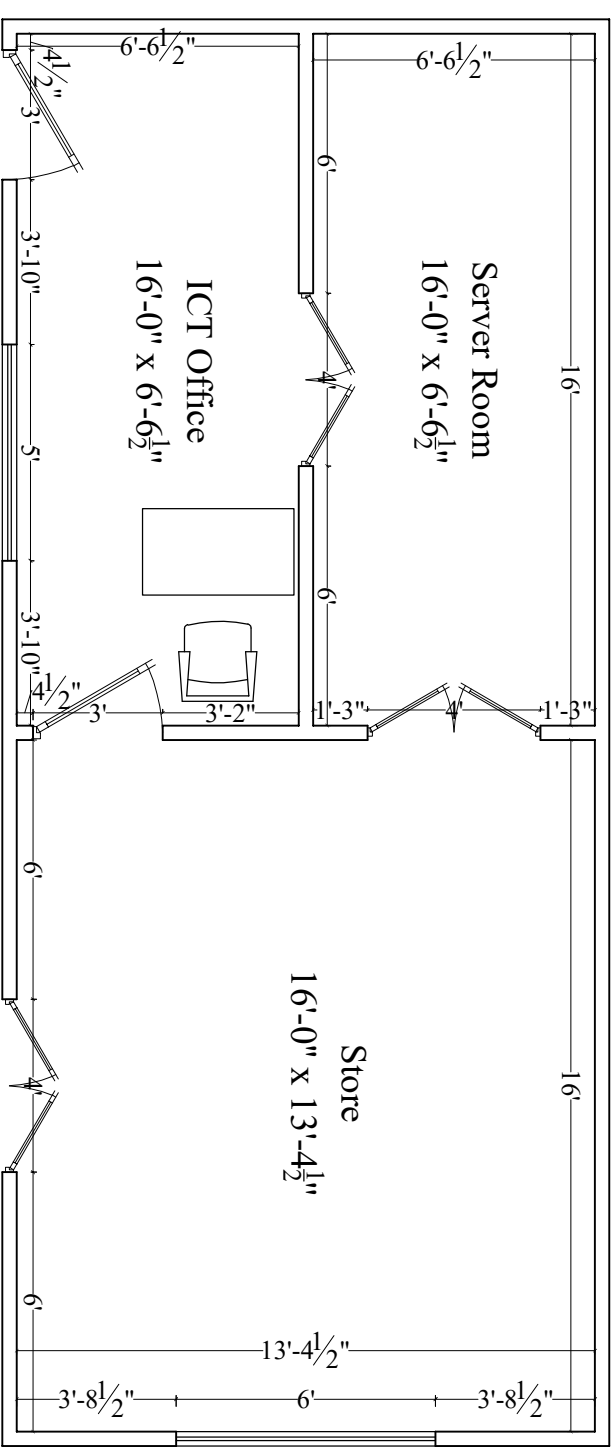


Server Room Main Plan

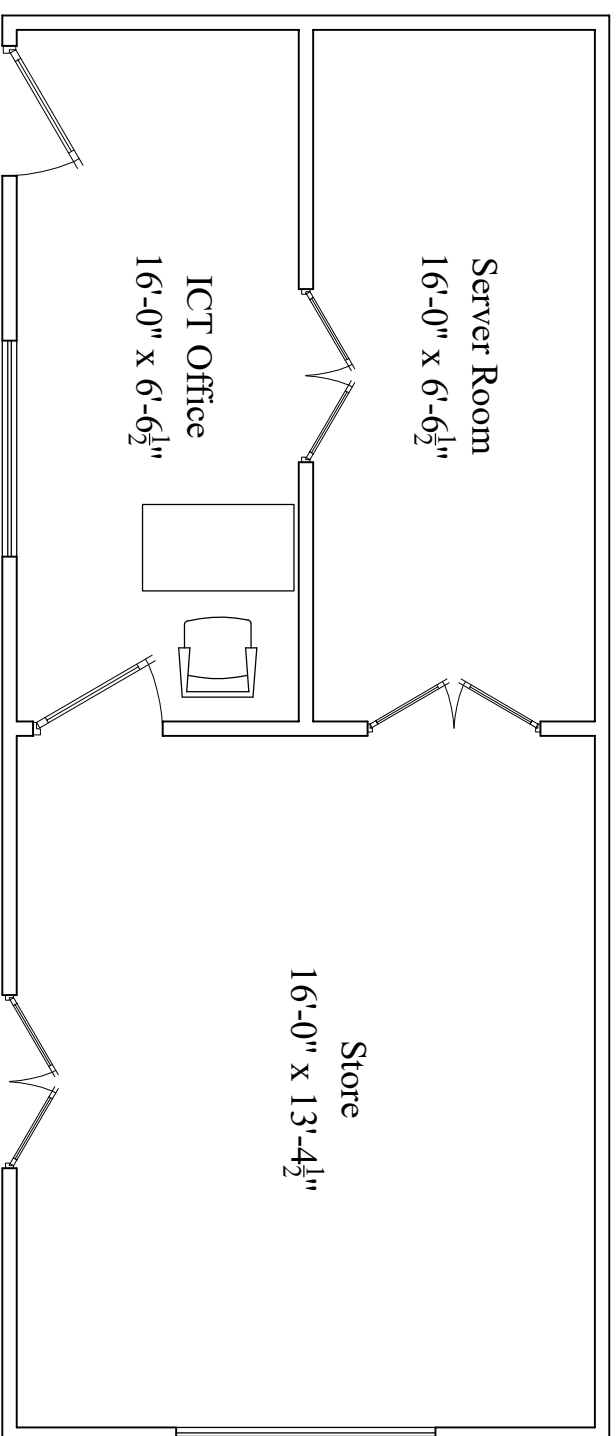


Layout Plan

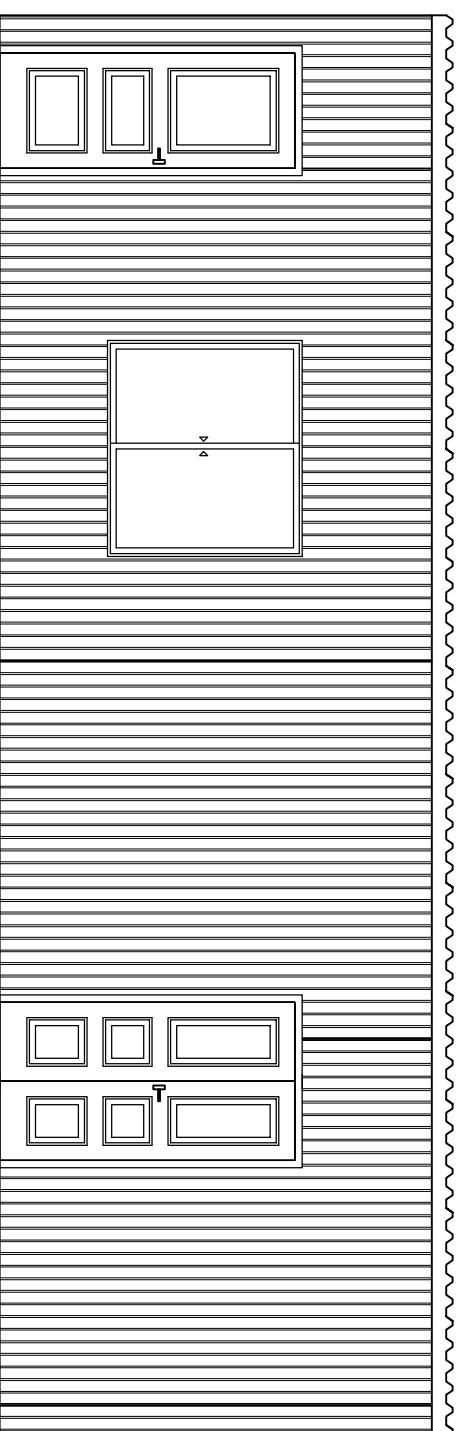


Front Elevation


Server Room Electrical Plan

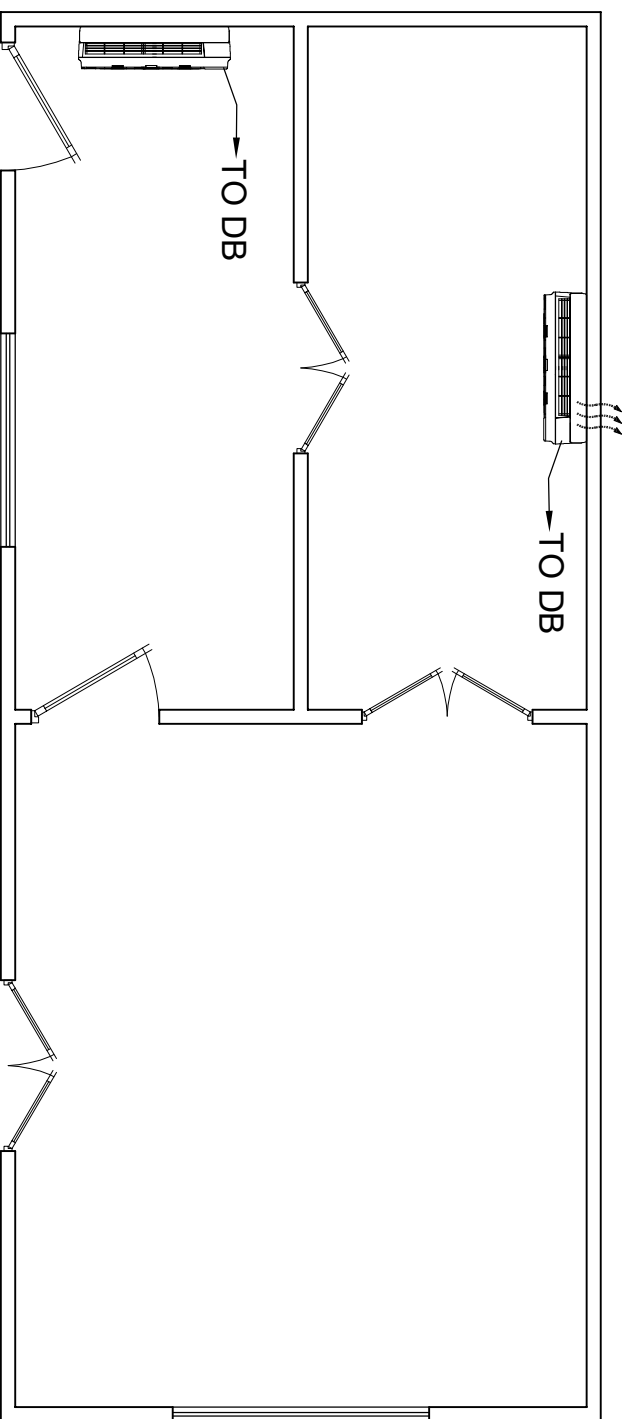

A.c Layout


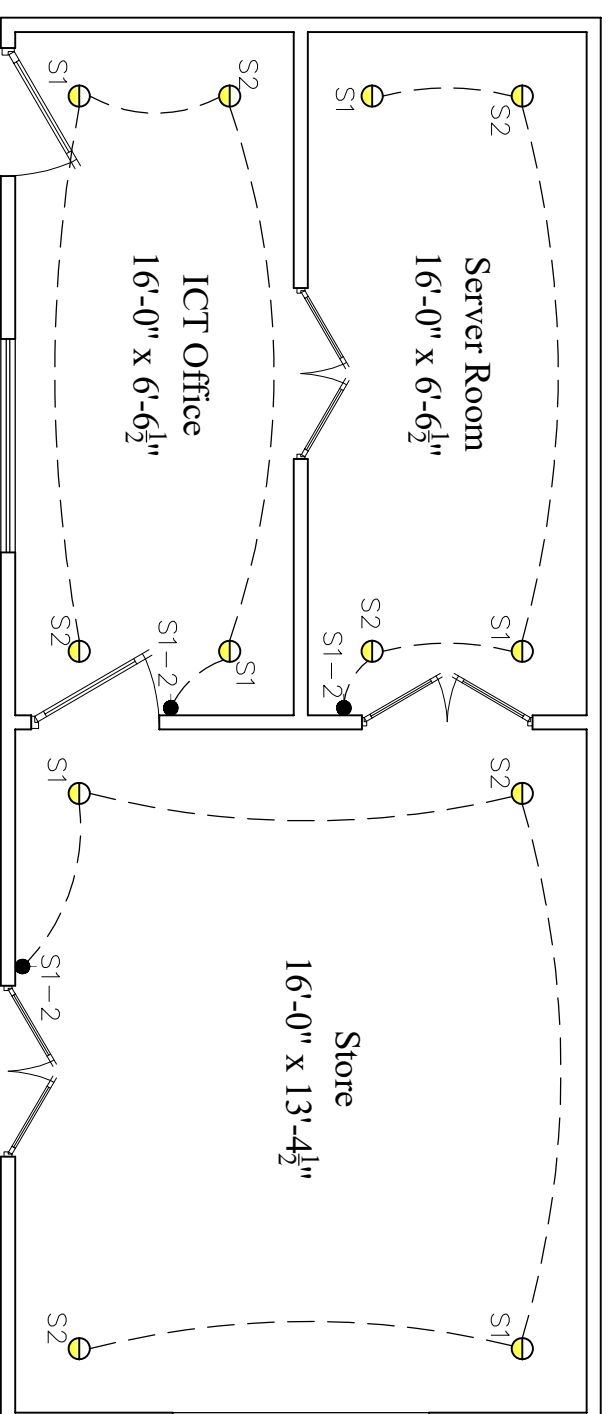


Lighting Plan

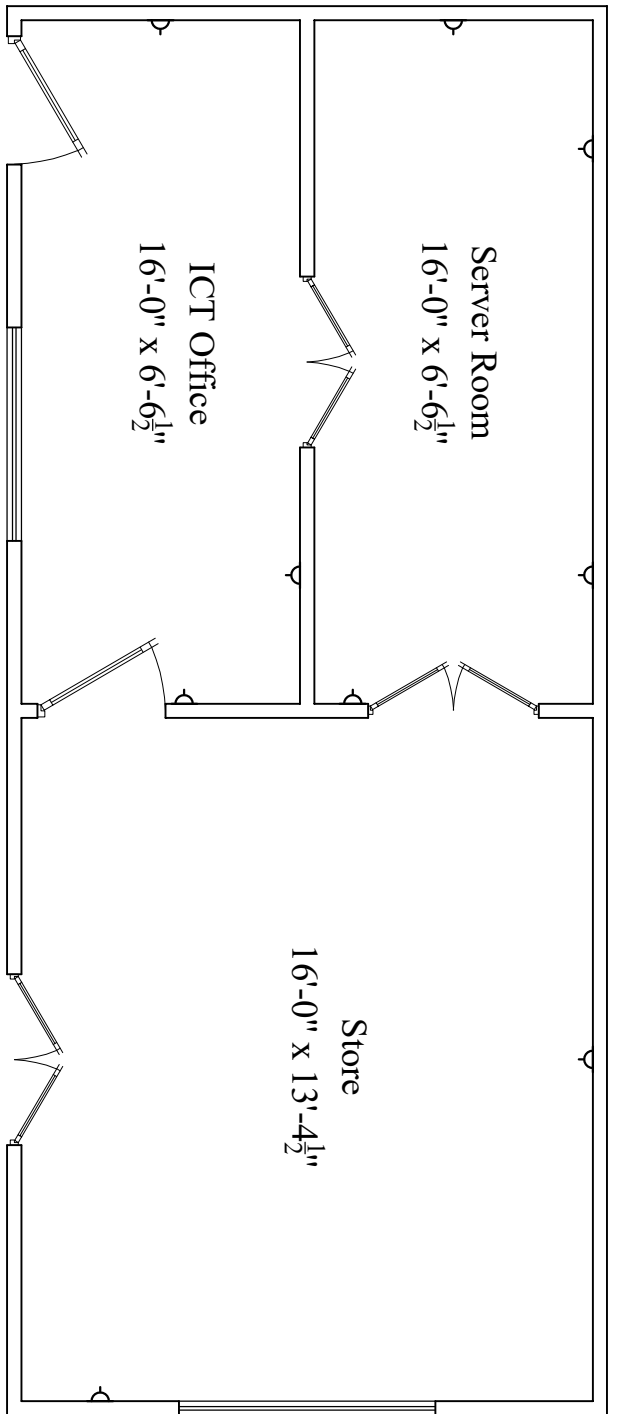


Socket Layout Plan

Masjid Main Plan

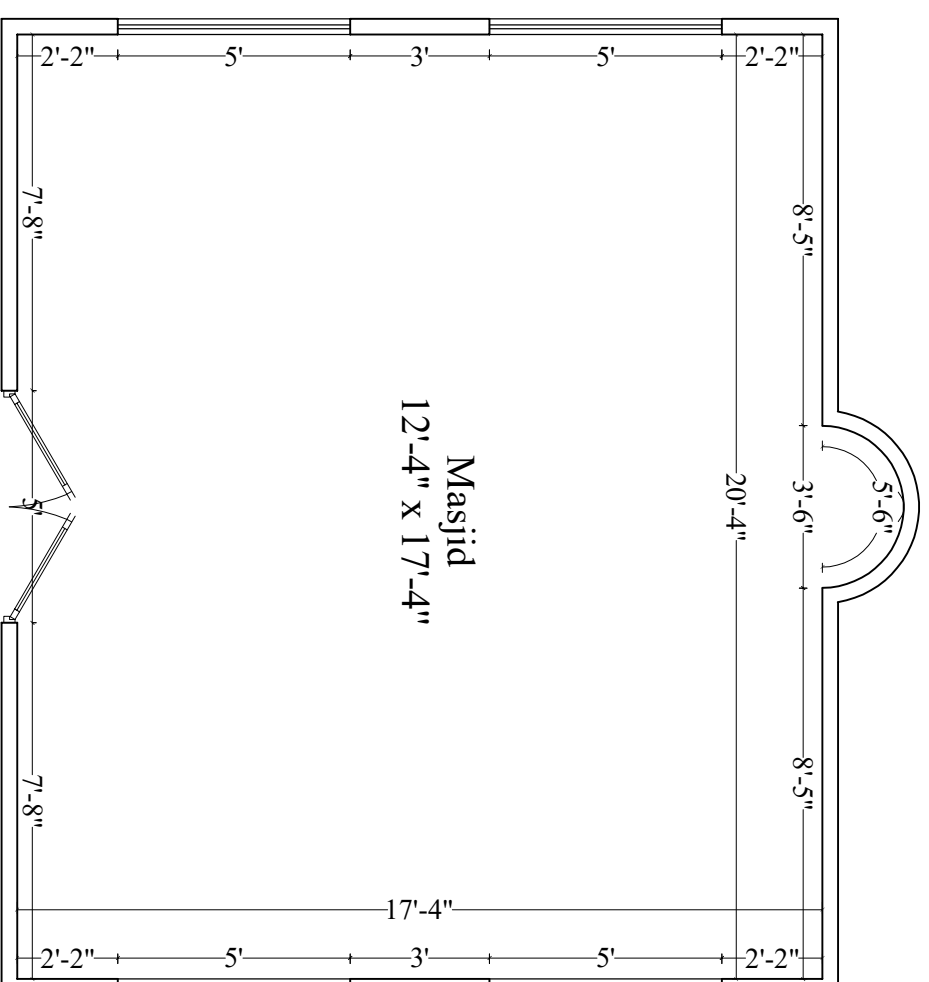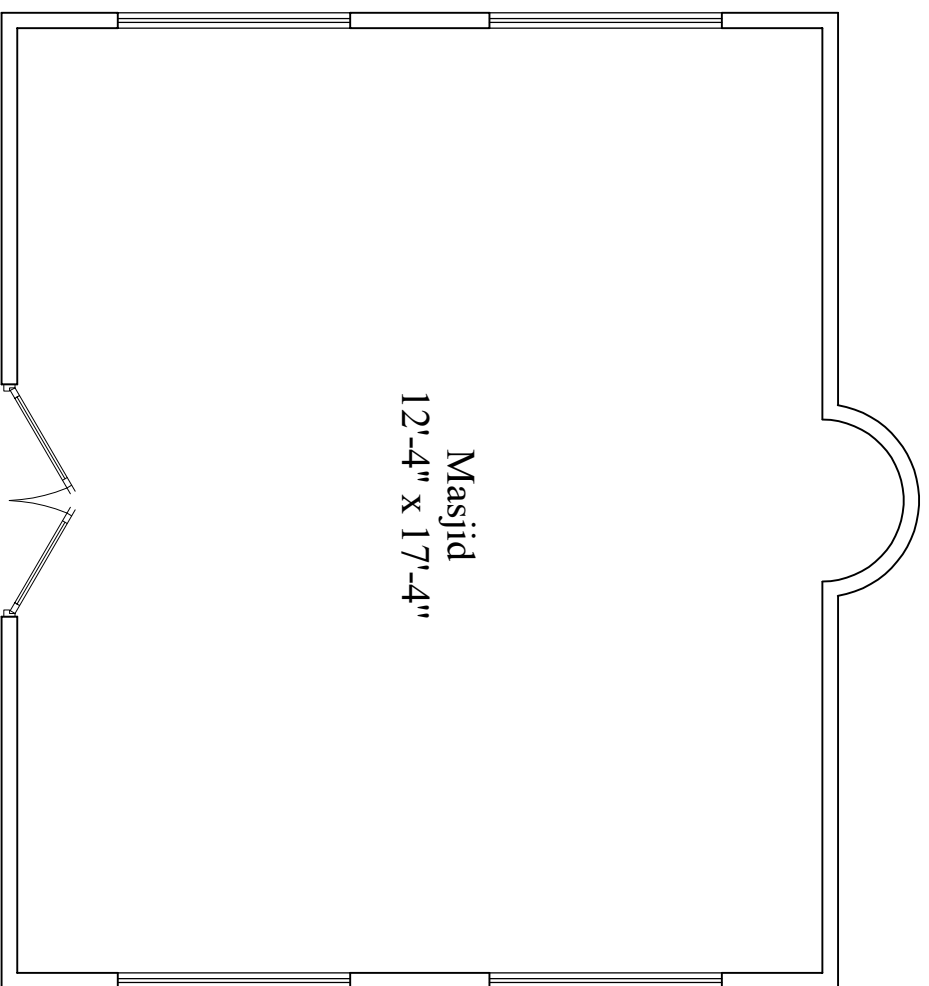



Layout Plan

Working Plan

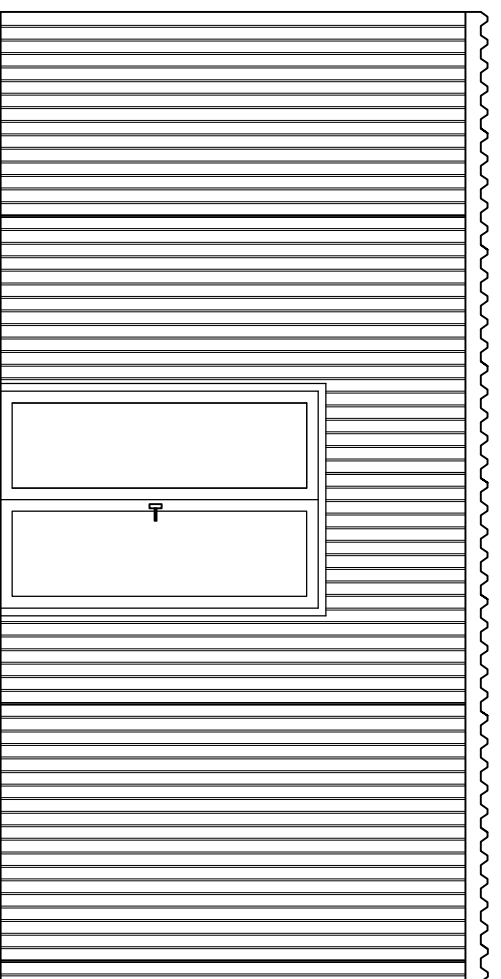


Front Elevation


Masjid Electrical Plan

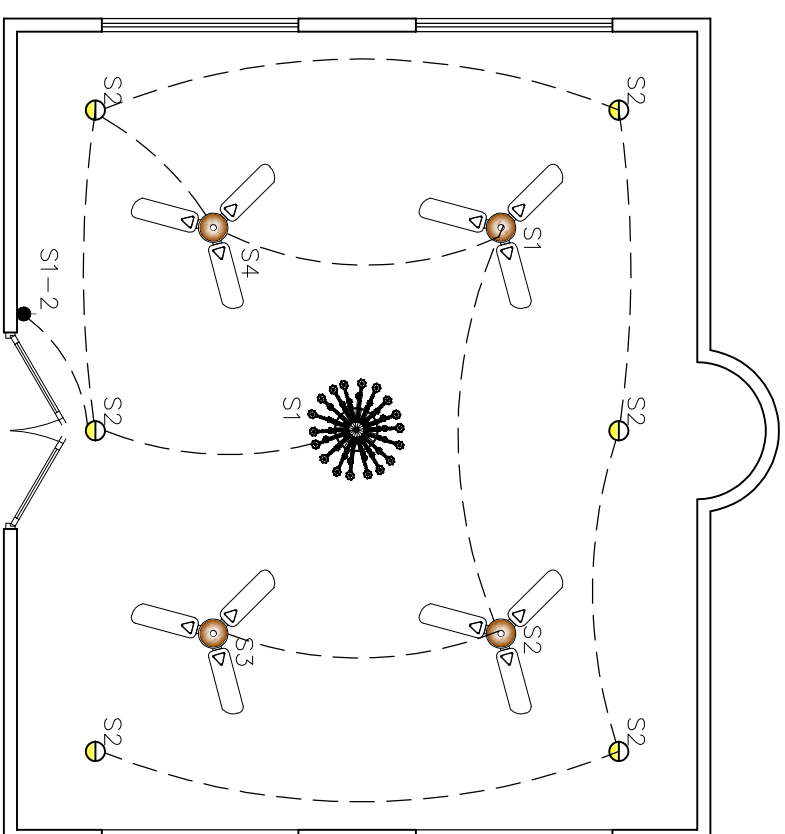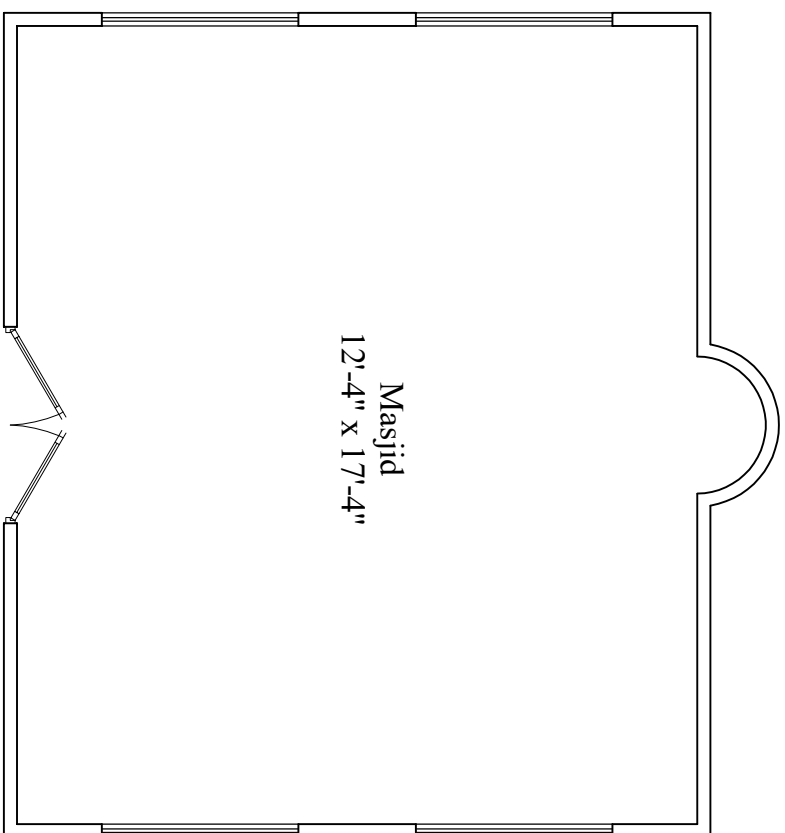


A.c Layout

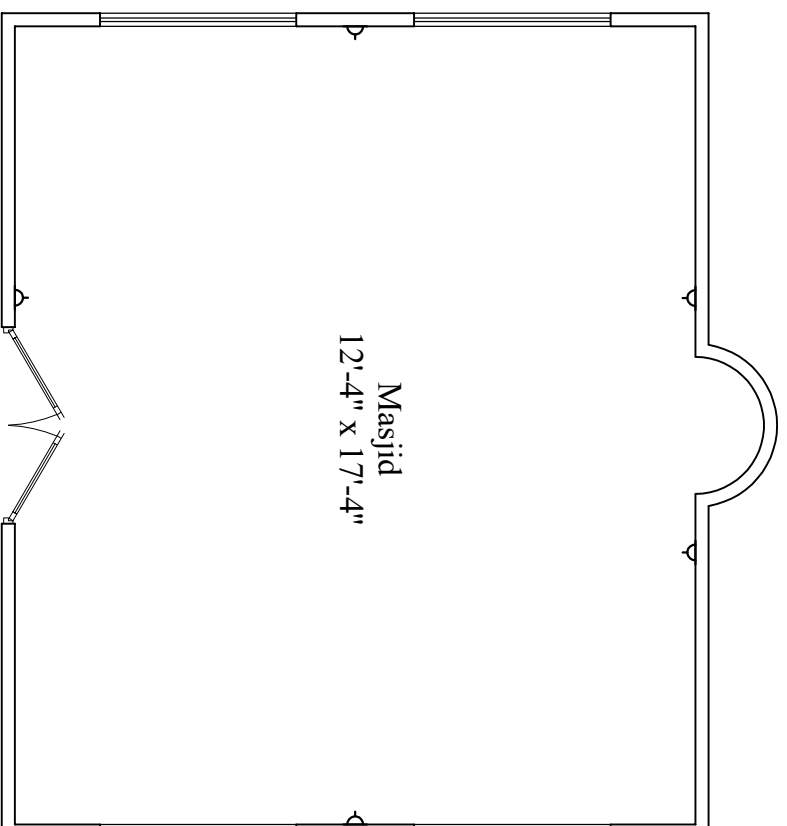


Canteen Main Plan

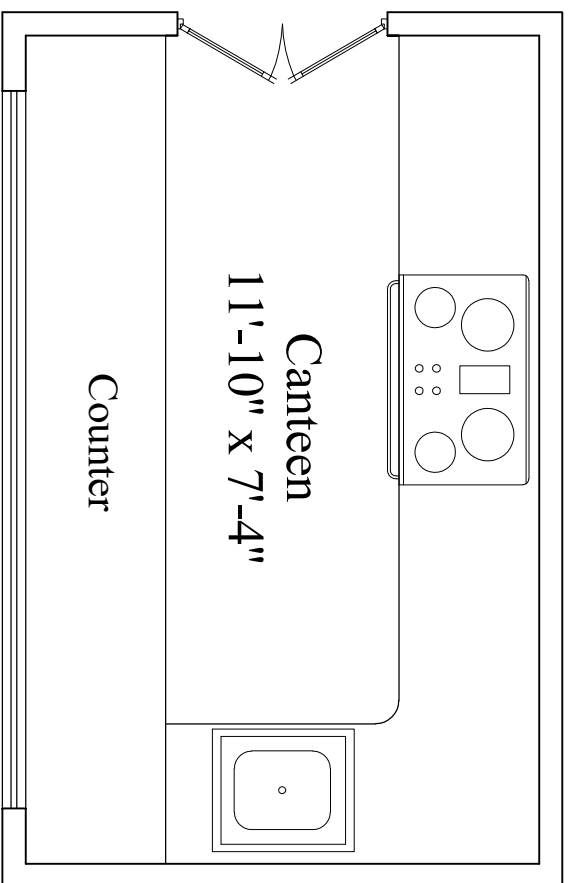

Layout Plan

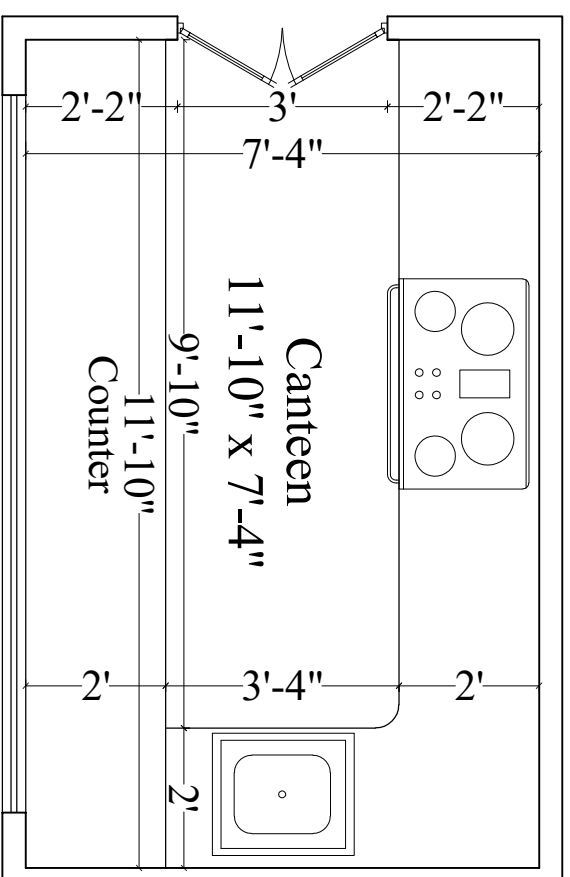


Working Plan

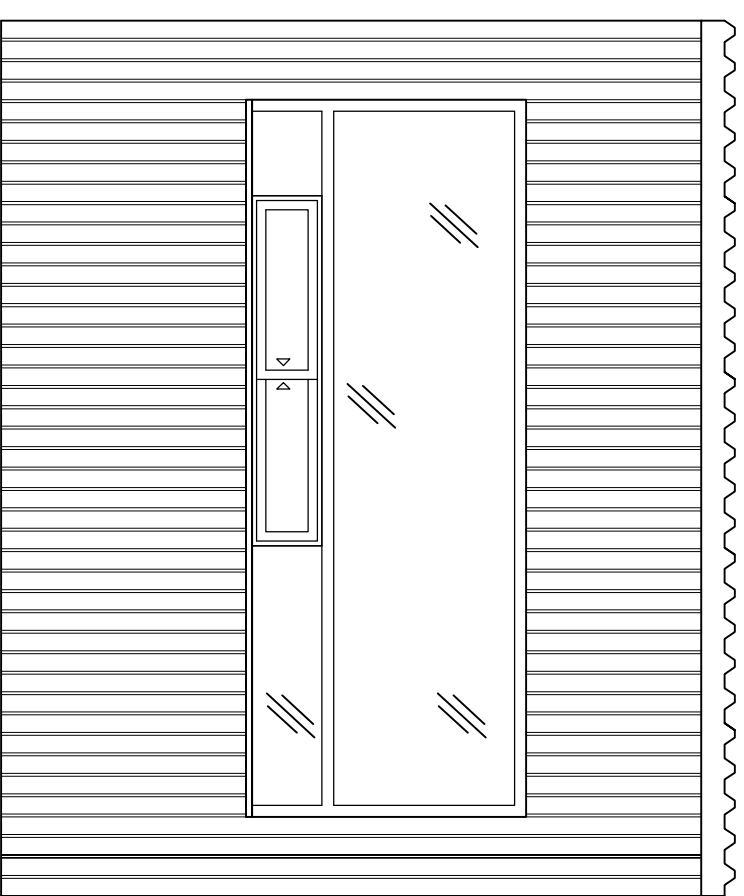


Front Elevation

Canteen Electrical Plan

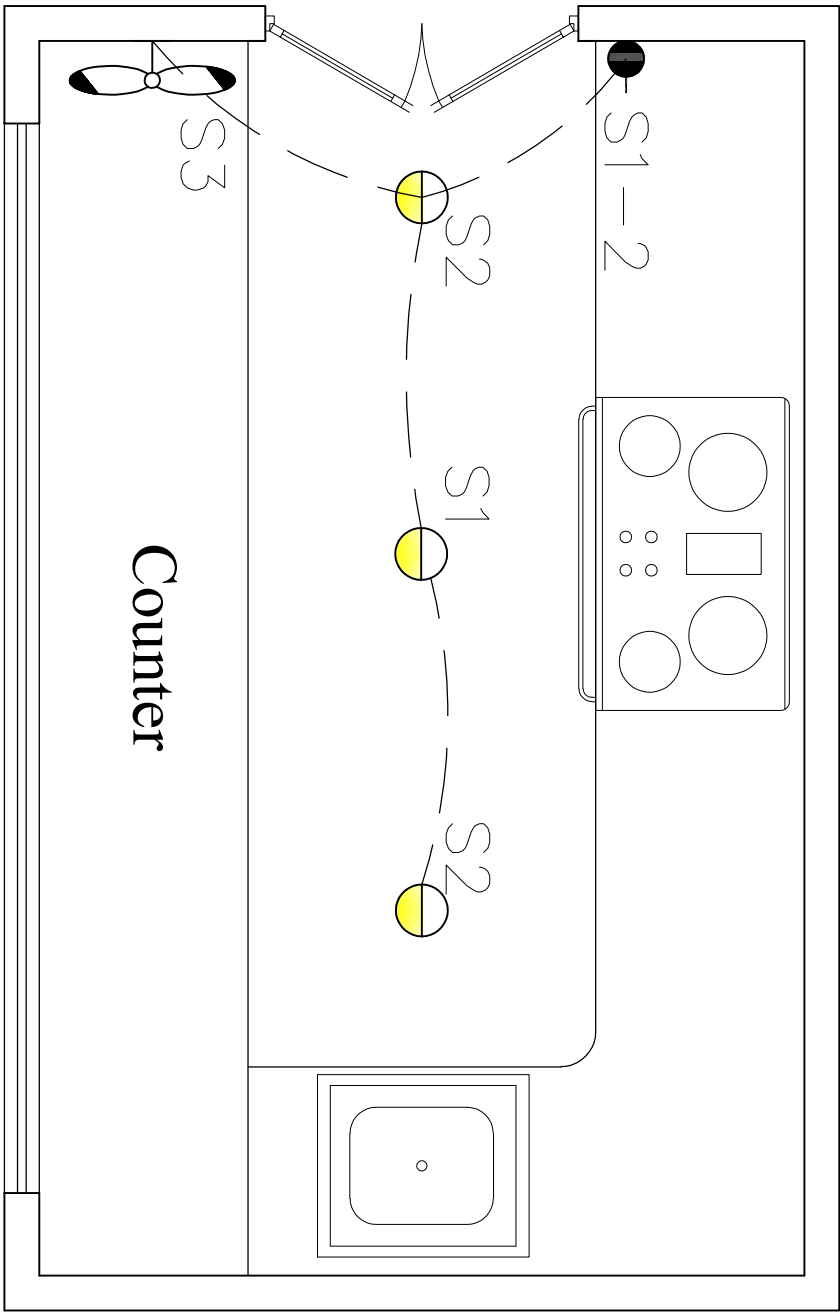

Lighting Plan

Canteen Electrical Plan

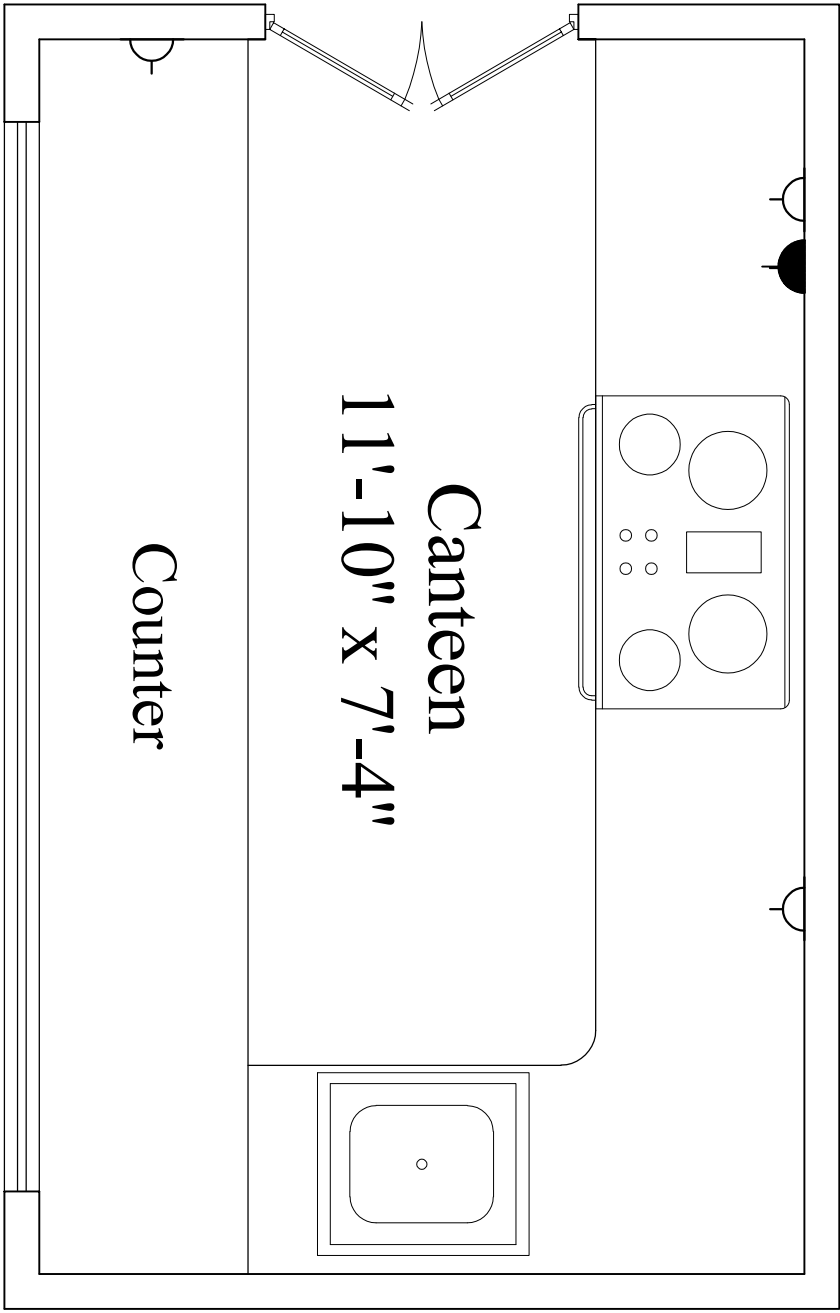

Socket Layout Plan