


Basement Plan

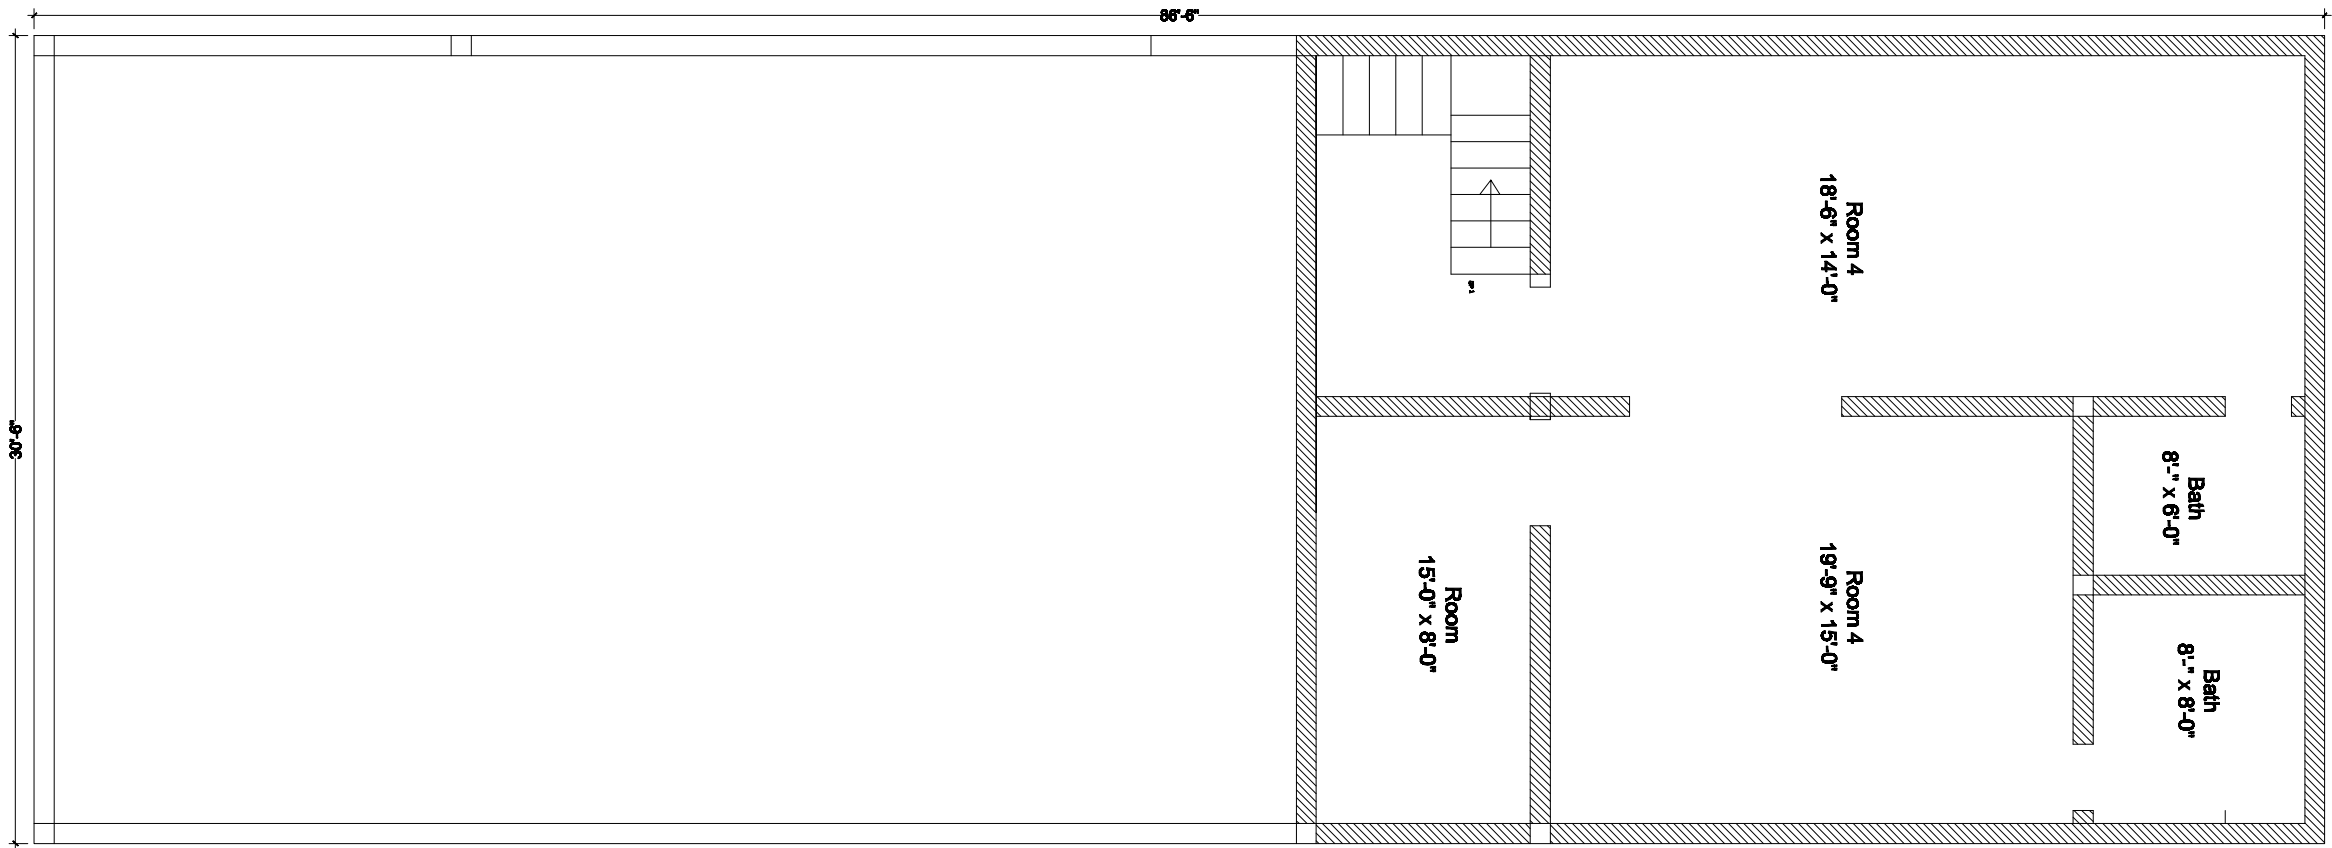

- House Infront of Uni-CR office
- Engineer Nijesh Mendikhal
- Program associate -Engineering