




WALL CREATION LAYOUT

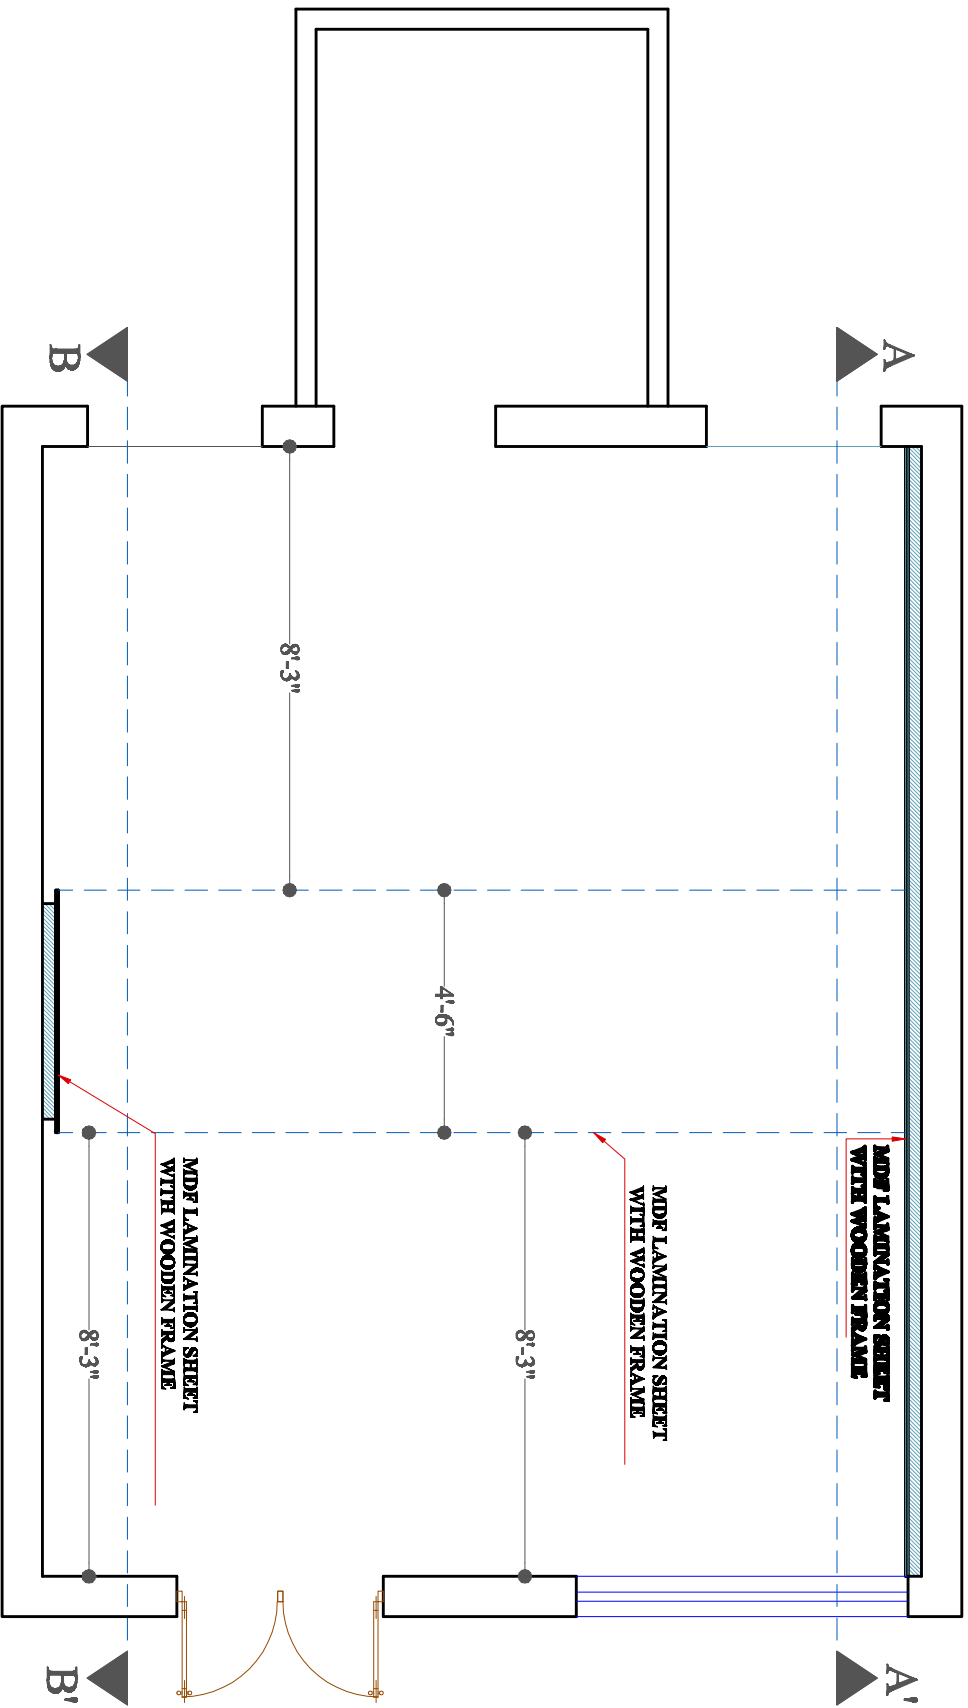


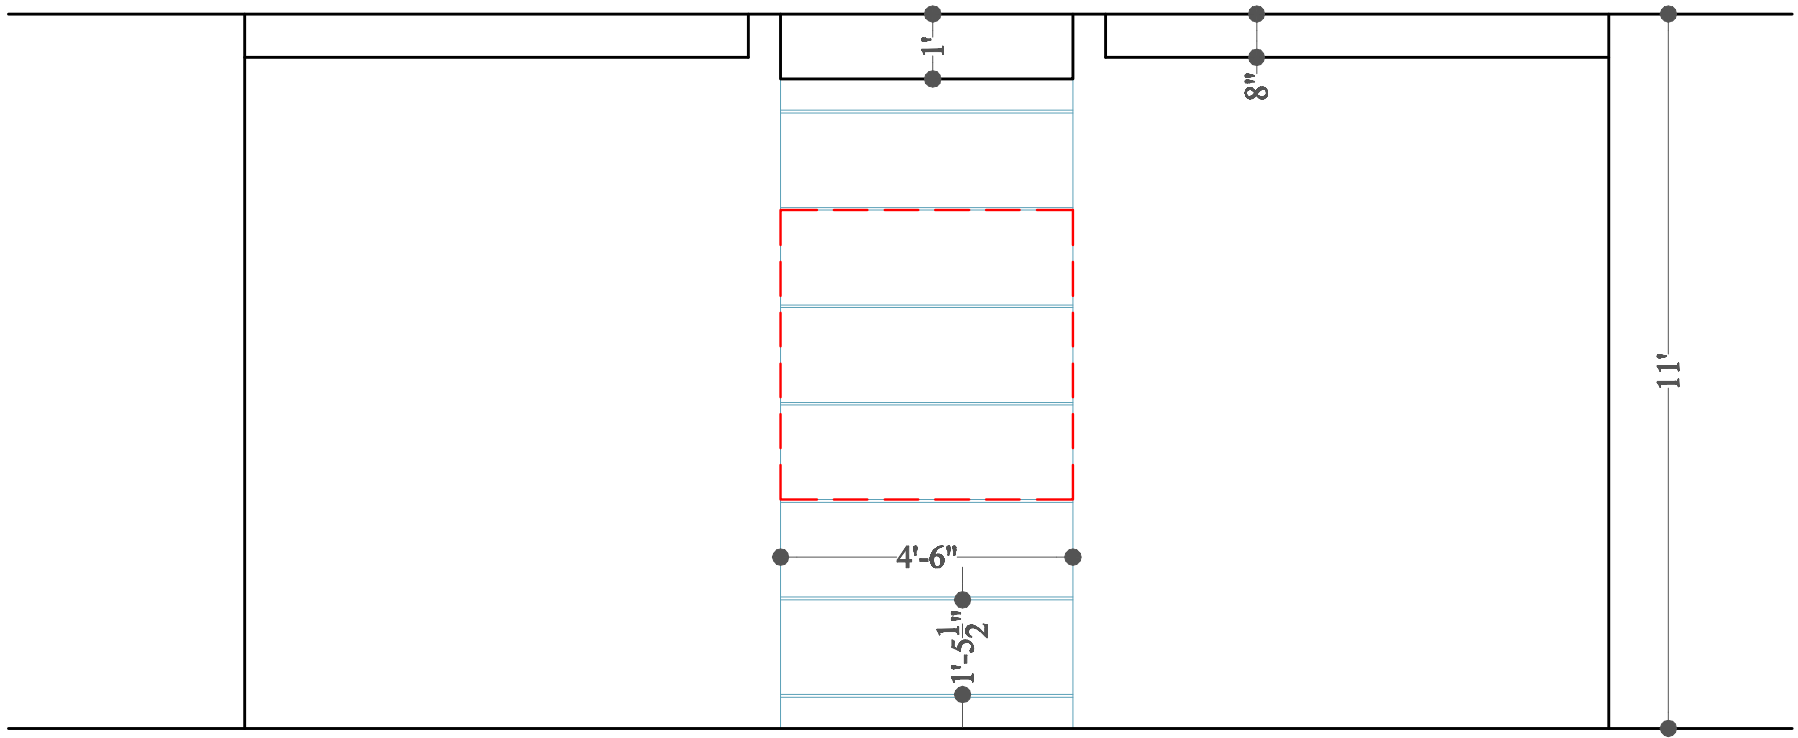

ELEVATION VIEW AT B-B'

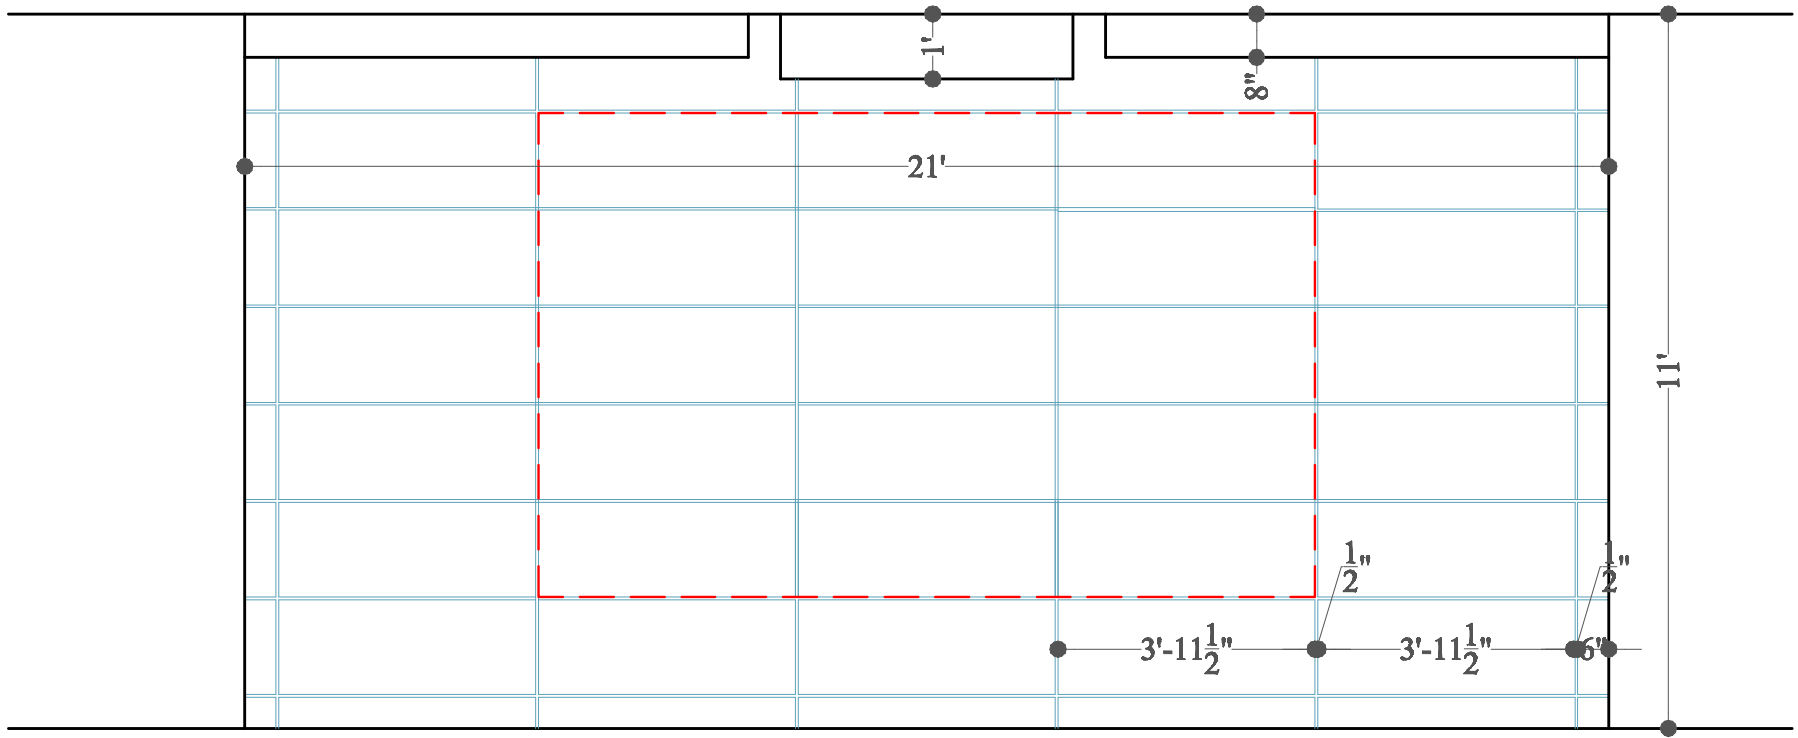

ELEVATION VIEW AT A-A'

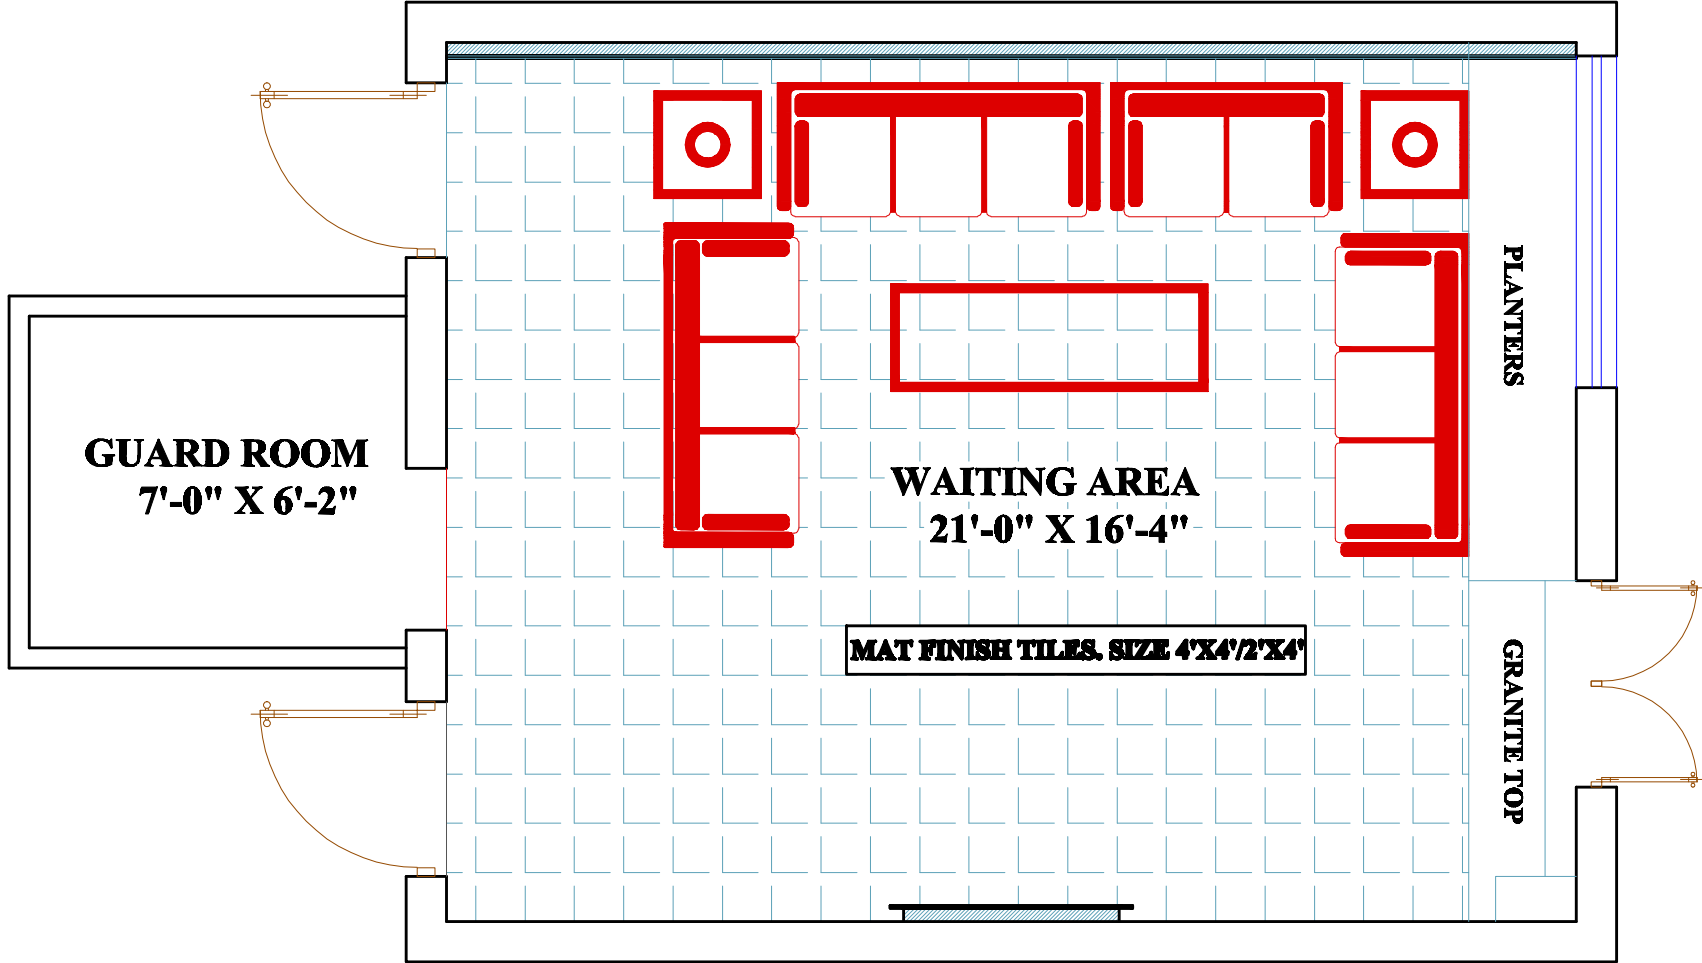

GUARD ROOM
7'-0" X 6'-2"


WAITING AREA
21'-0" X 16'-4"

MAT FINISH TILES, SIZE 4'X4 1/2'X4'

PLANTERS

GRANITE TOP

WAITING AREA

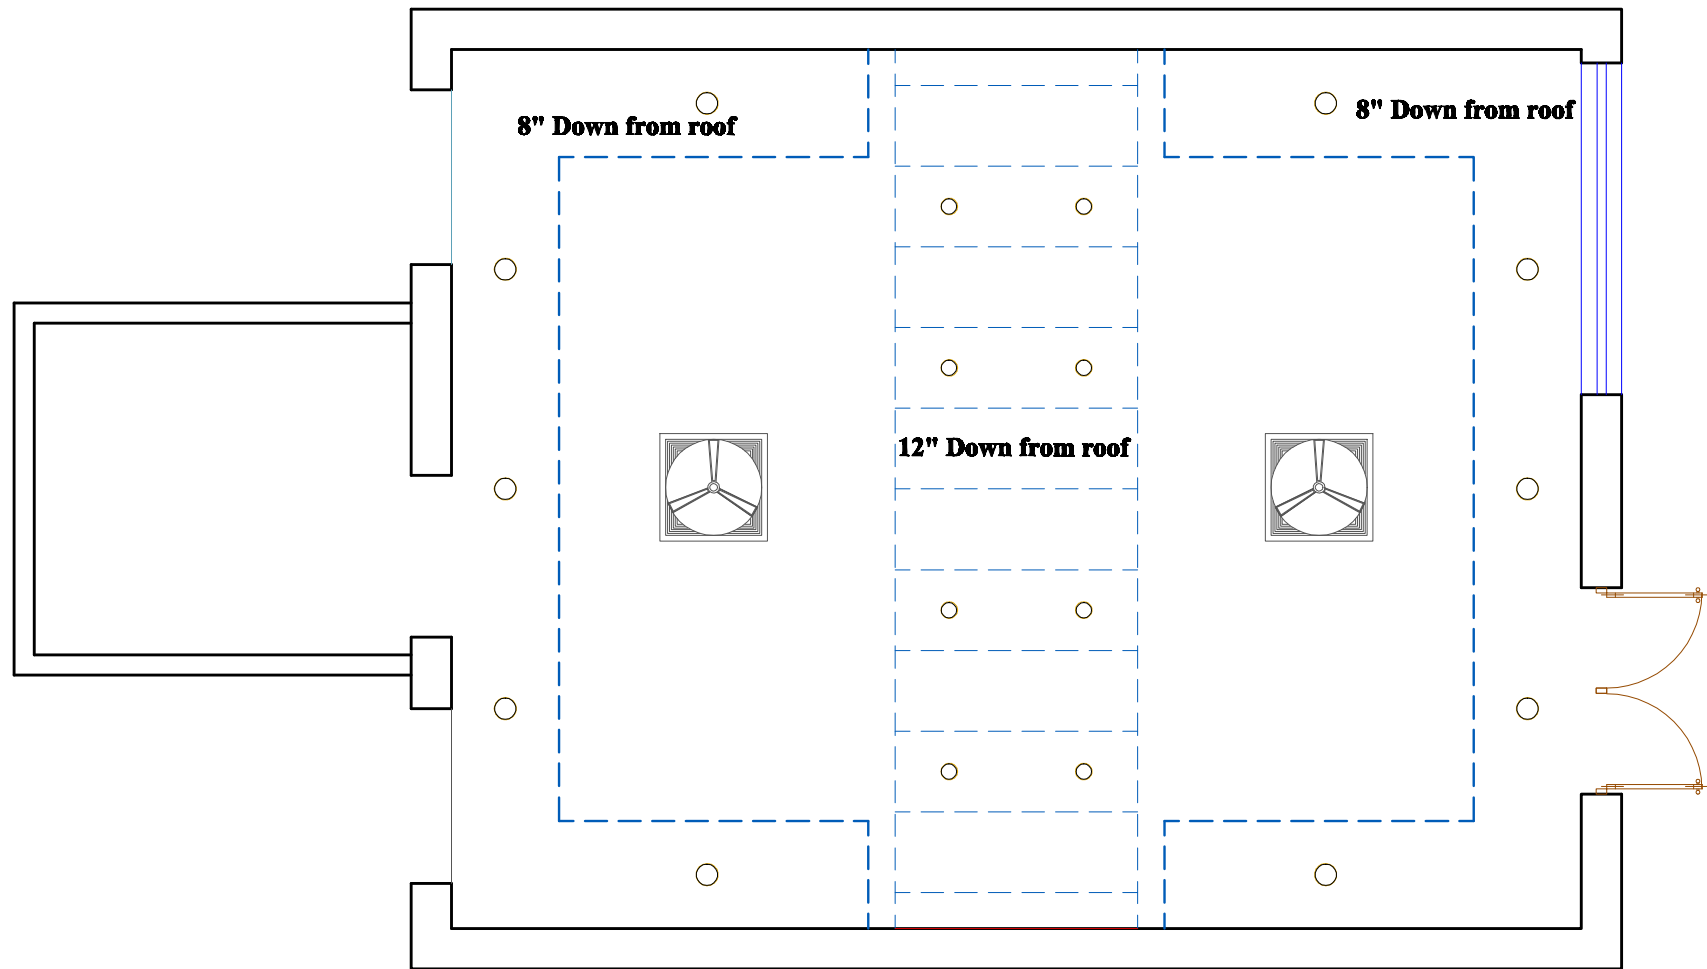

CEILING LAYOUT







