


**PSB-147 &
PSG-096 HAJIZAI**



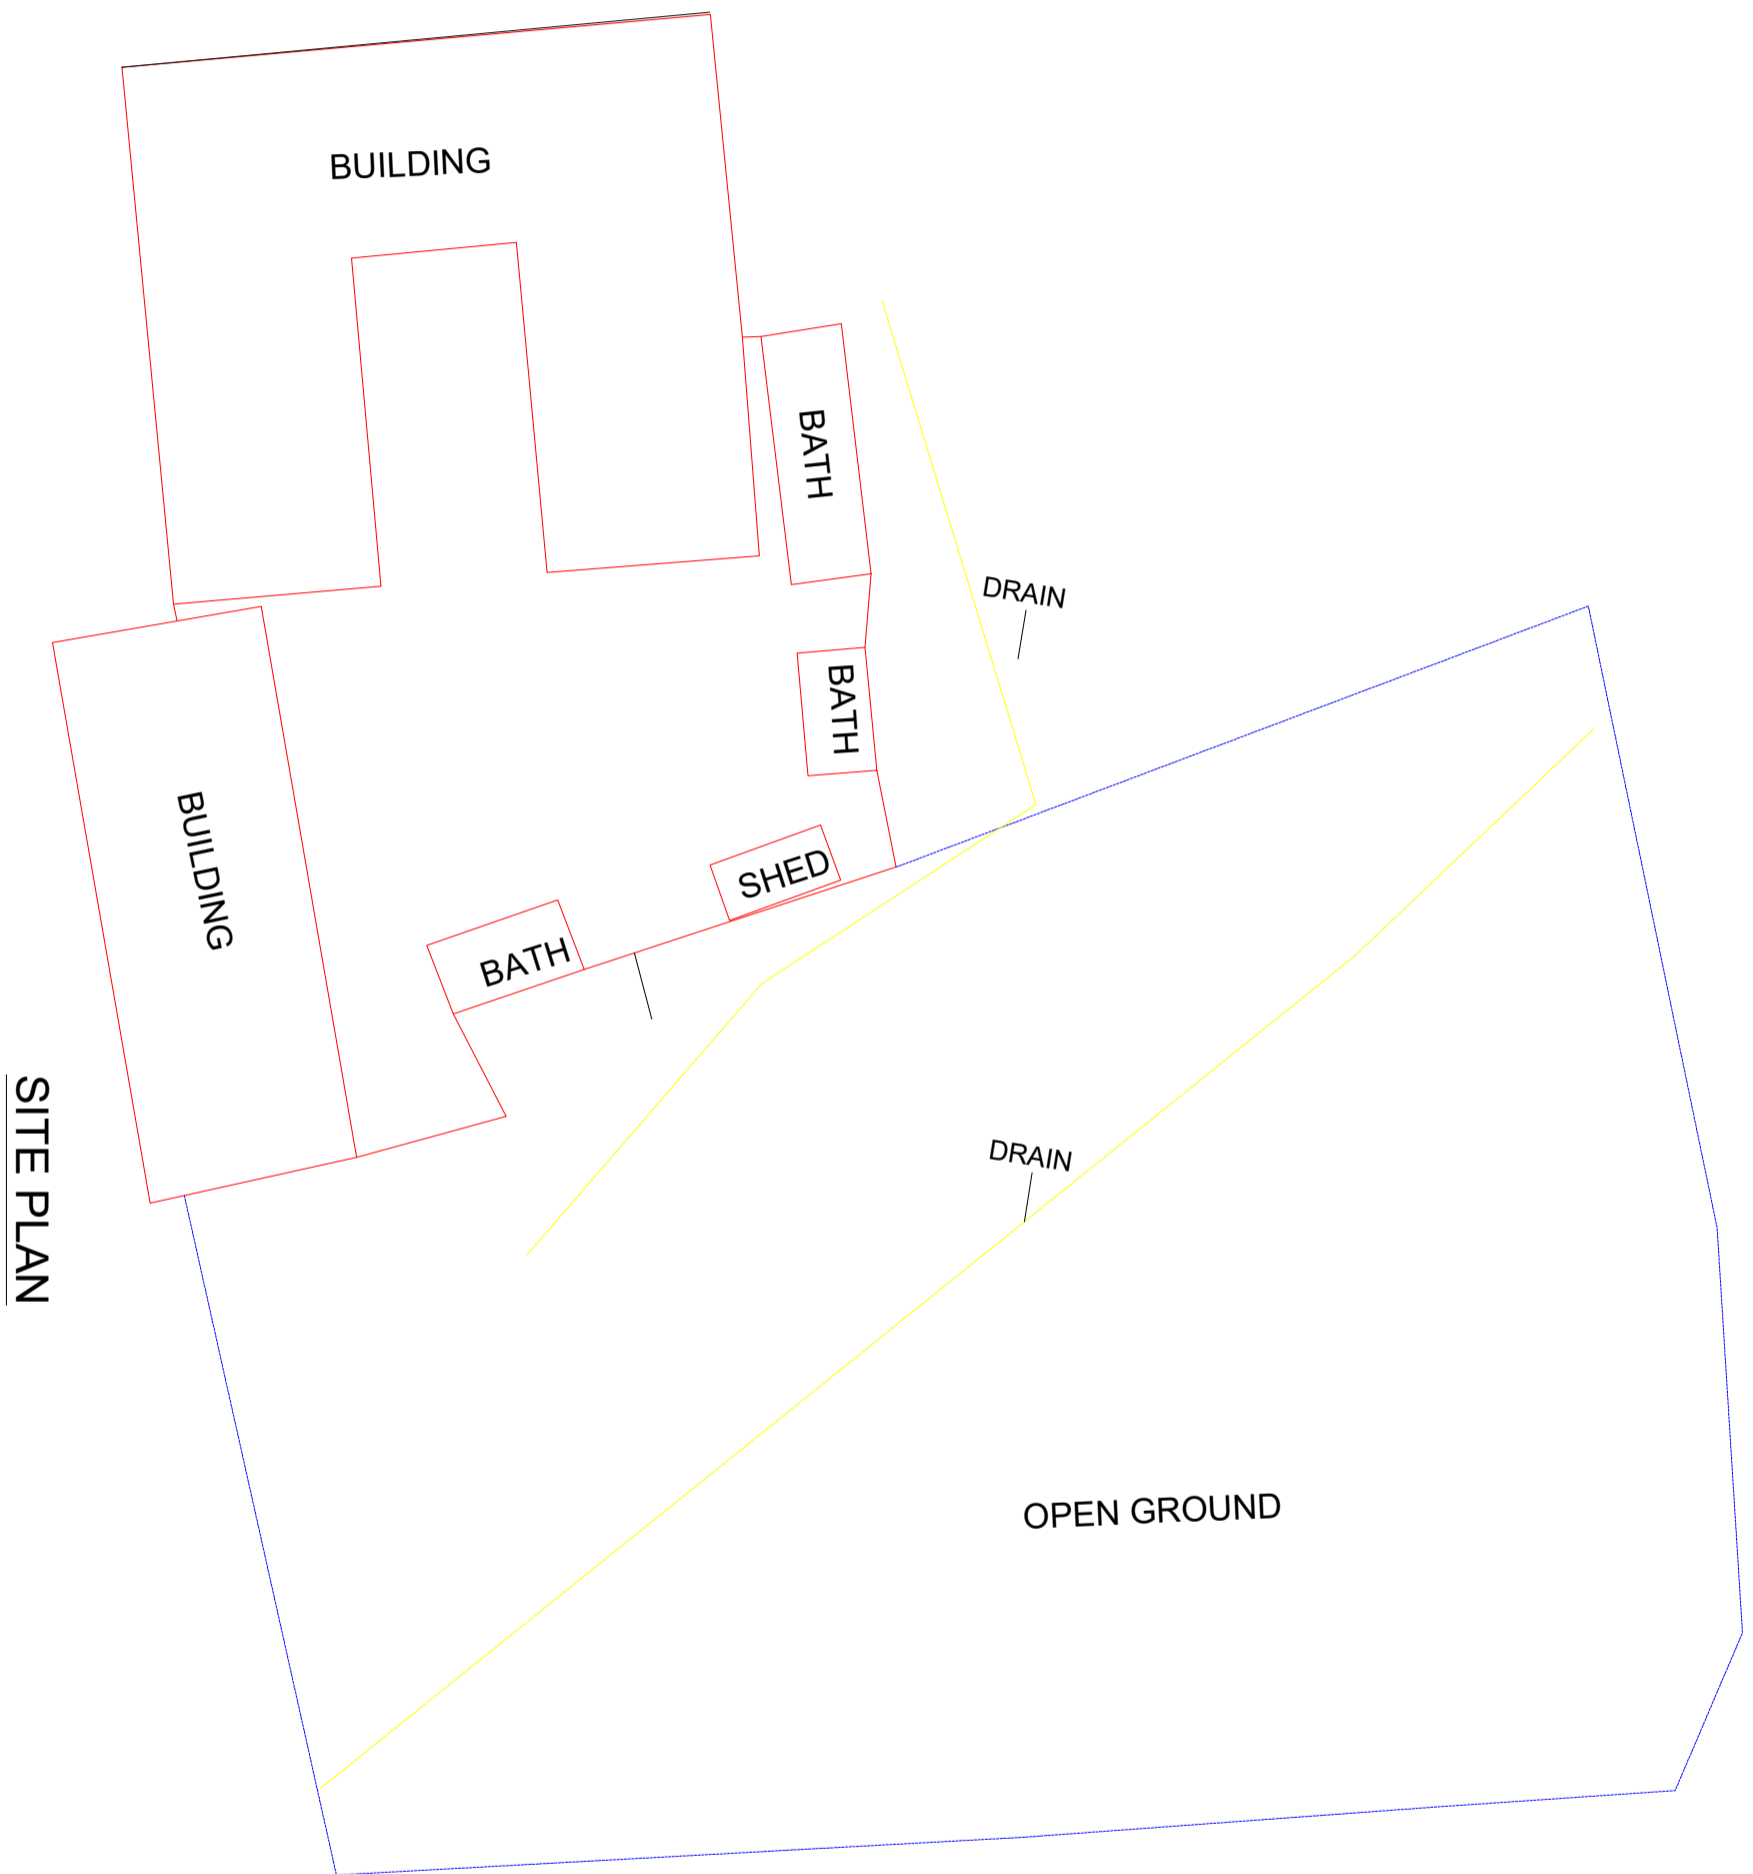

SITE PLAN

CLIENT:


 The UN Refugee Agency

CONSULTANTS:

SCHOOL NAME
 PSB-147 &
 PSG-096 HAJIZAI

Date of Revision	Prepared By	ARCHITECT
	FARID KHAN KHAN HADDER	MARWAT KHAN ORAKZAI (B.Arch D.C.E.T Karachi) (M.Arch UET Lahore)
	Designed By	
	Checked By	
	Approved By	

PROJECT:	DATE	SCALE	DRG.NO.
PREPARATION OF DESIGN DRAWINGS & BOOKS FOR CONSTRUCTION/REHABILITATION OF SITES	SEP 2023		A-01
TITLE:			
SITE PLAN			

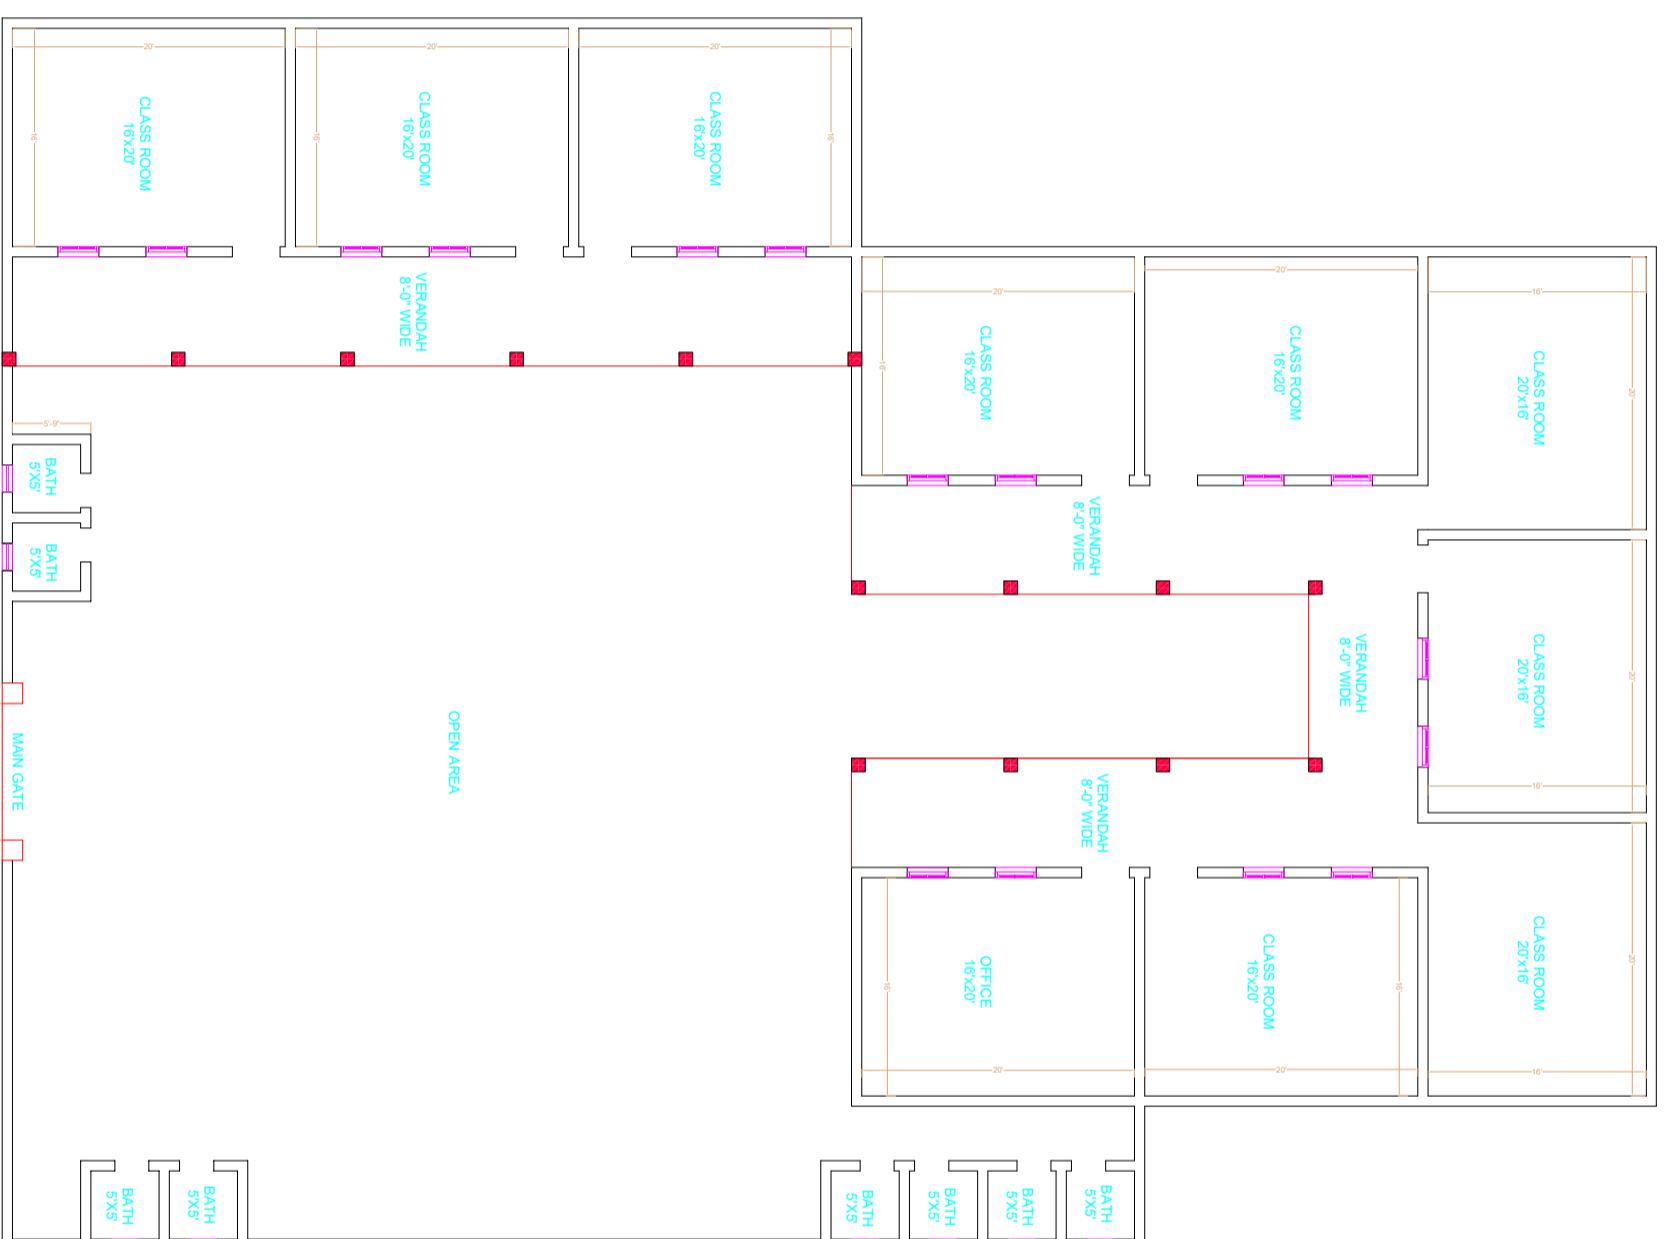

GROUND FLOOR PLAN

CLIENT:

CONSULTANTS:

SCHOOL NAME

PSB-147 &
PSG-096 HALIZAI

Date of Revision

Prepared By

FARID KHAN
KHAN HABIB
ARCHITECT

PROJECT:

PREPARATION OF DESIGN, DRAWINGS & BOOKS
FOR CONSTRUCTION/REHABILITATION OF SITES

DESIGNED BY

MARWAT KHAN ORAKZAI
(B.Arch, D.C.E.T Kanbeh)
(M.Arch, UET, Lahore)

CHECKED BY

APPROVED BY

TITLE:
GROUND FLOOR PLAN

DATE

SEP 2023

SCALE

DRG.NO.

A-02



UNHCR
The UN Refugee Agency