



PLAN

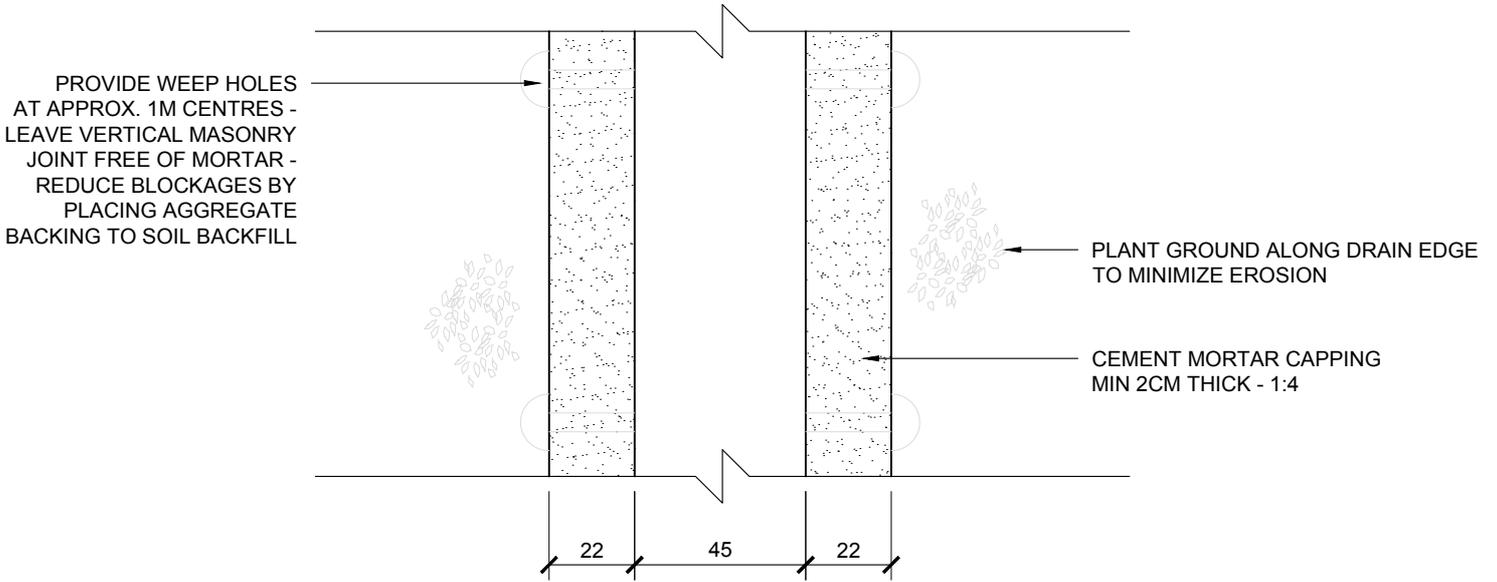

SECTION

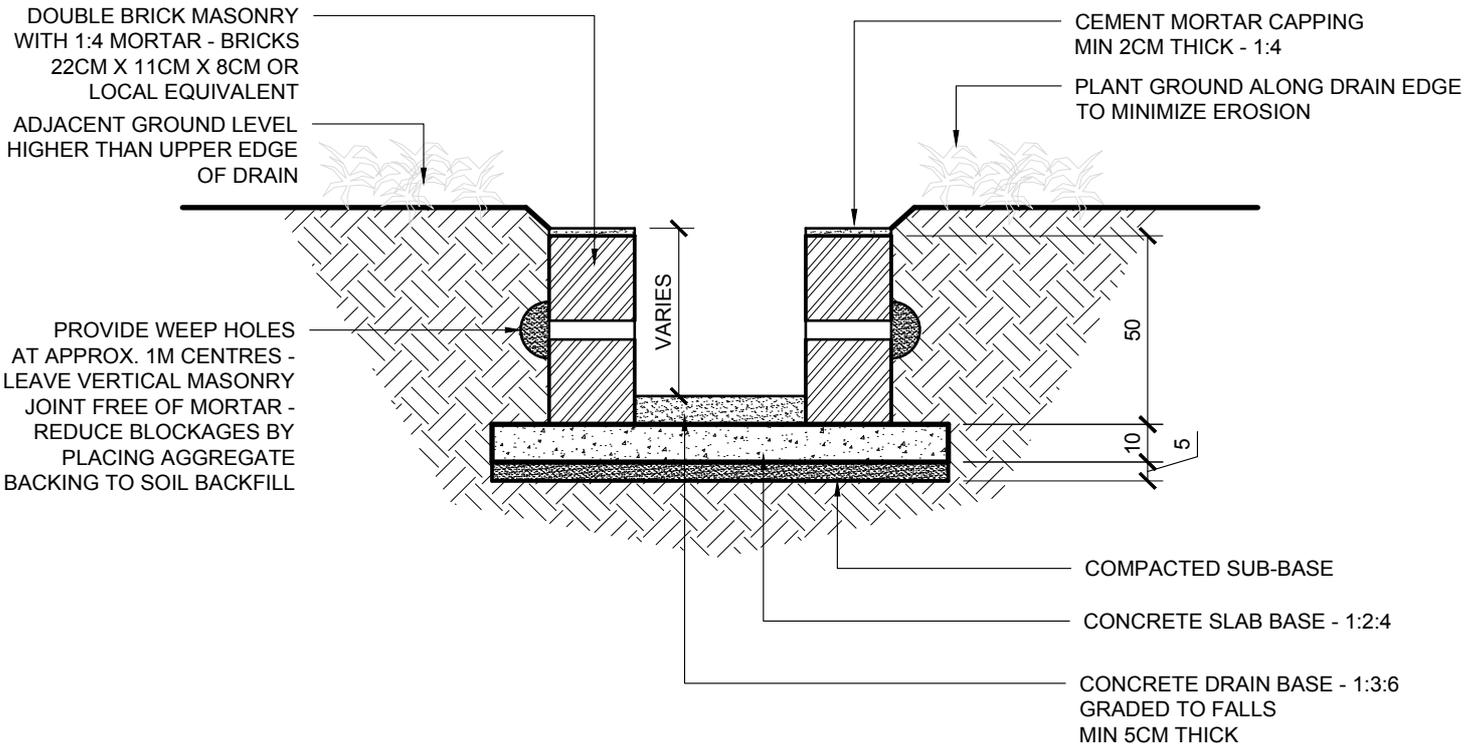

DWG NO. **C2-1** TITLE
 Drainage channel - Brick + concrete
 Plan & Section

PROJECT
 Community Infrastructure Catalogue

DRAWN BY
 AU

CHECKED BY
 RN

SCALE
 1:20

UNITS
 CM

SHEET
 1 of 1

DATE
 31.08.2023



UNHCR
 The UN Refugee Agency

Technical Support Section
 Community Infrastructure Catalogue