



PLAN

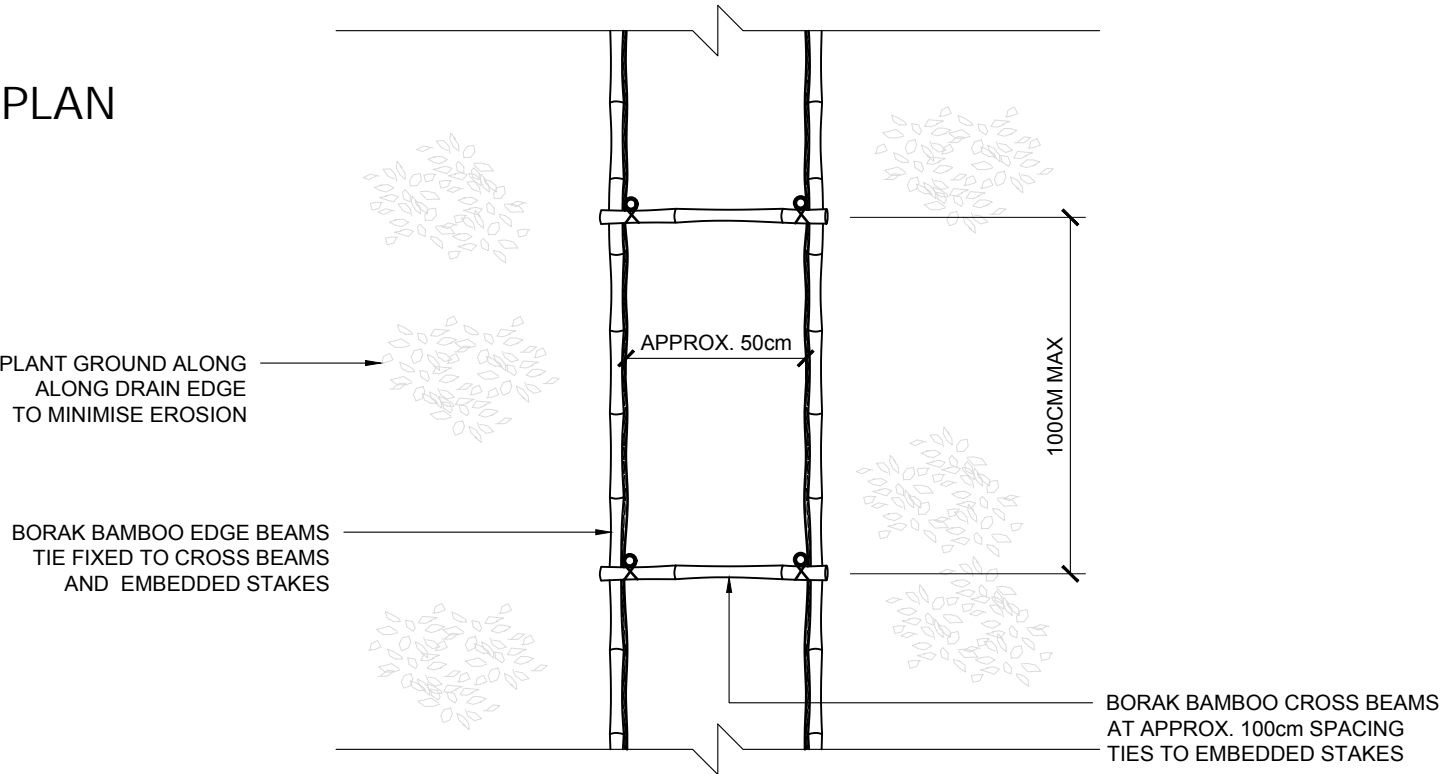

SECTION

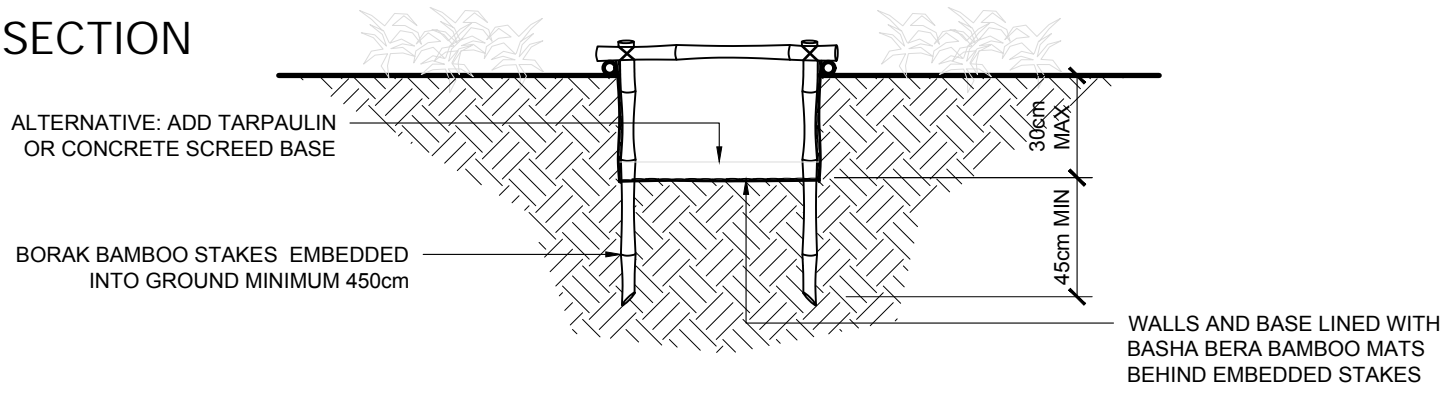

ALTERNATIVE SECTION

