
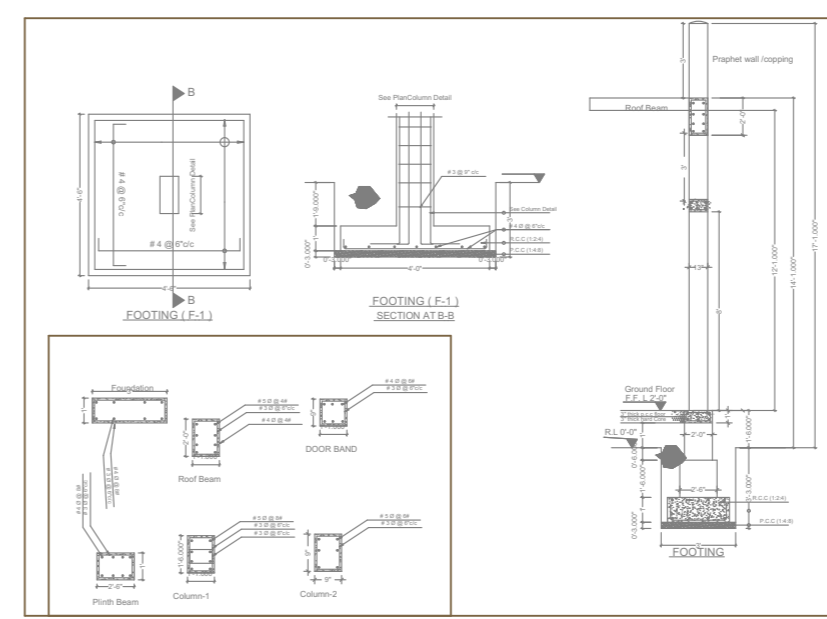


0. Ground Floor (4) 1:168.45

**UNHCR**  
 United Nations High Commissioner for Refugees  
 Haut Commissariat des Nations Unies pour les réfugiés

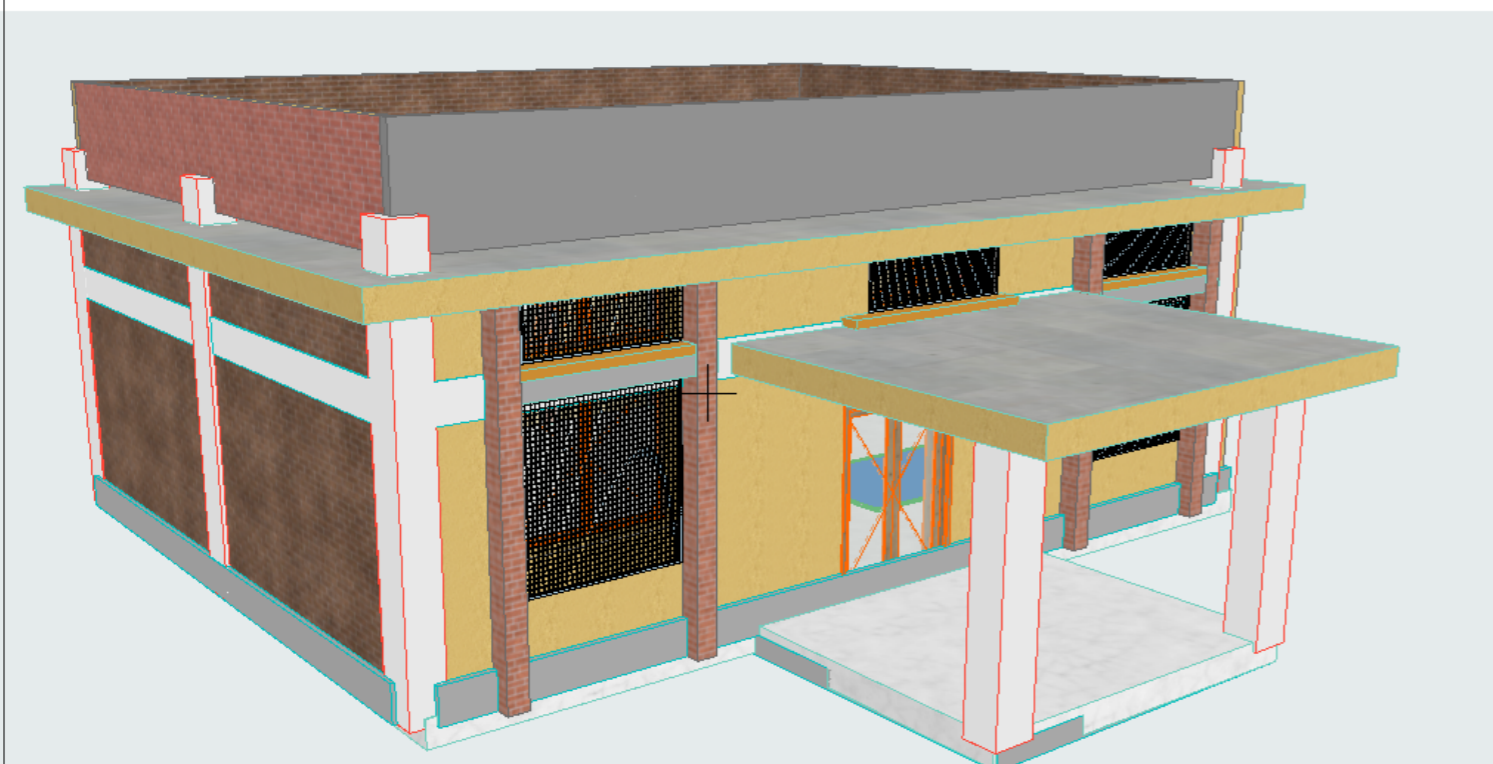

0 Ground Floor (8) 1:92.82



**UNHCR**  
 Chaman Housing H#36-E  
 Quetta

**Science lab/ Hall in RV school**  
 Size 36 x 26

Modified by  
**Engr Najeeb Mandokhail**

Checked by

Signature: Date Signature: Date

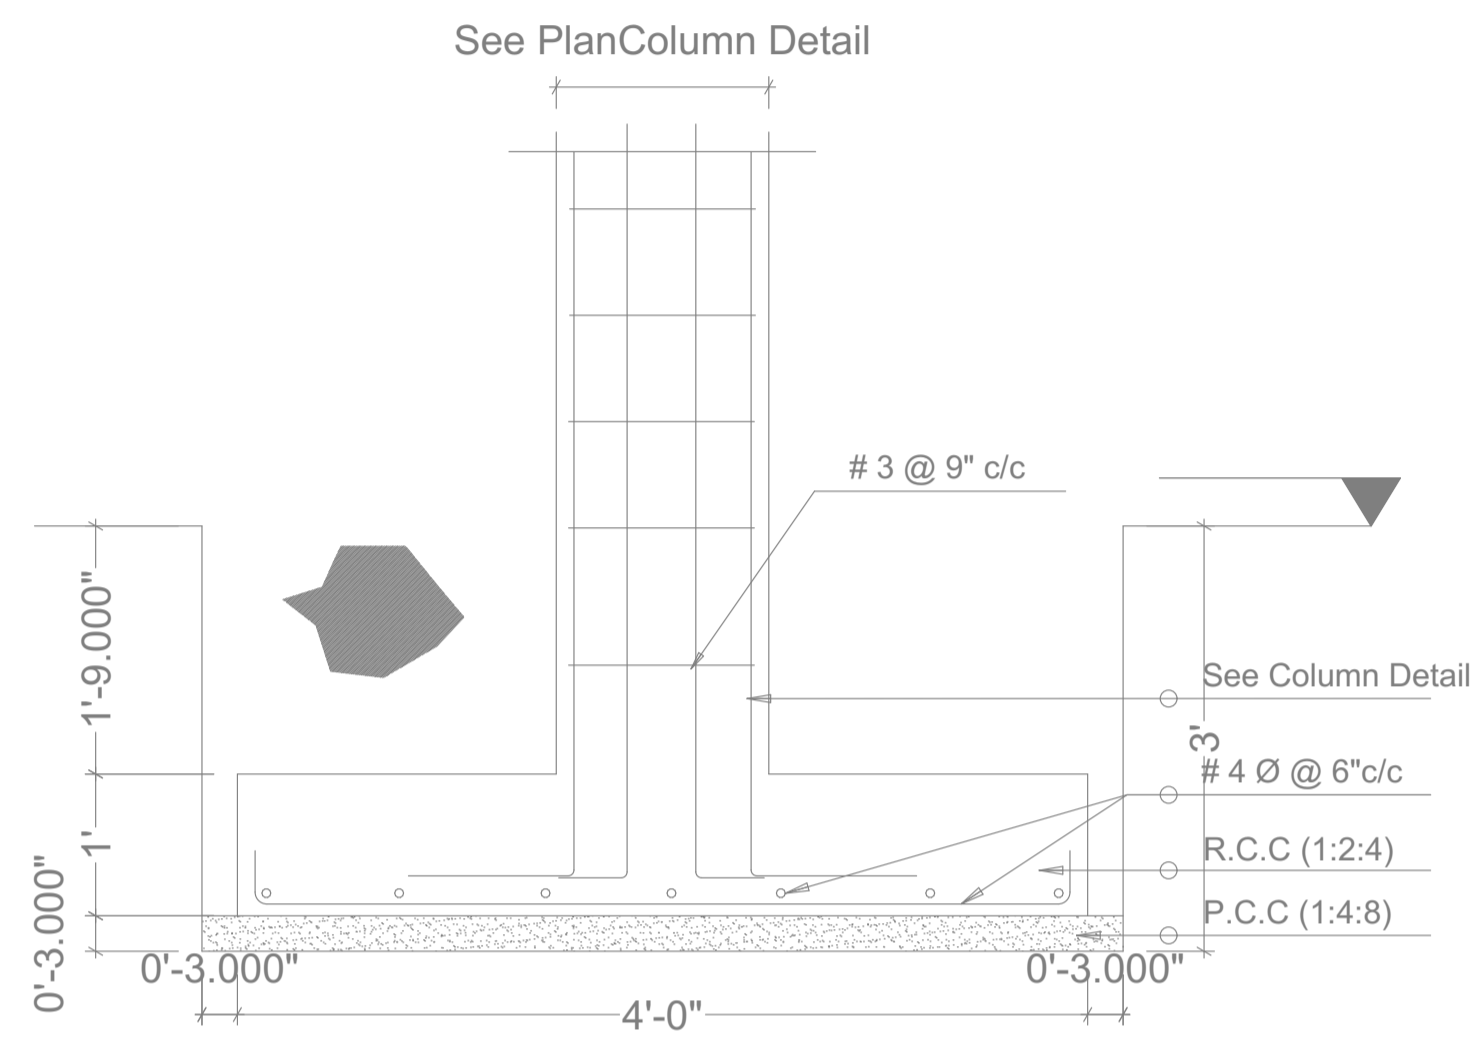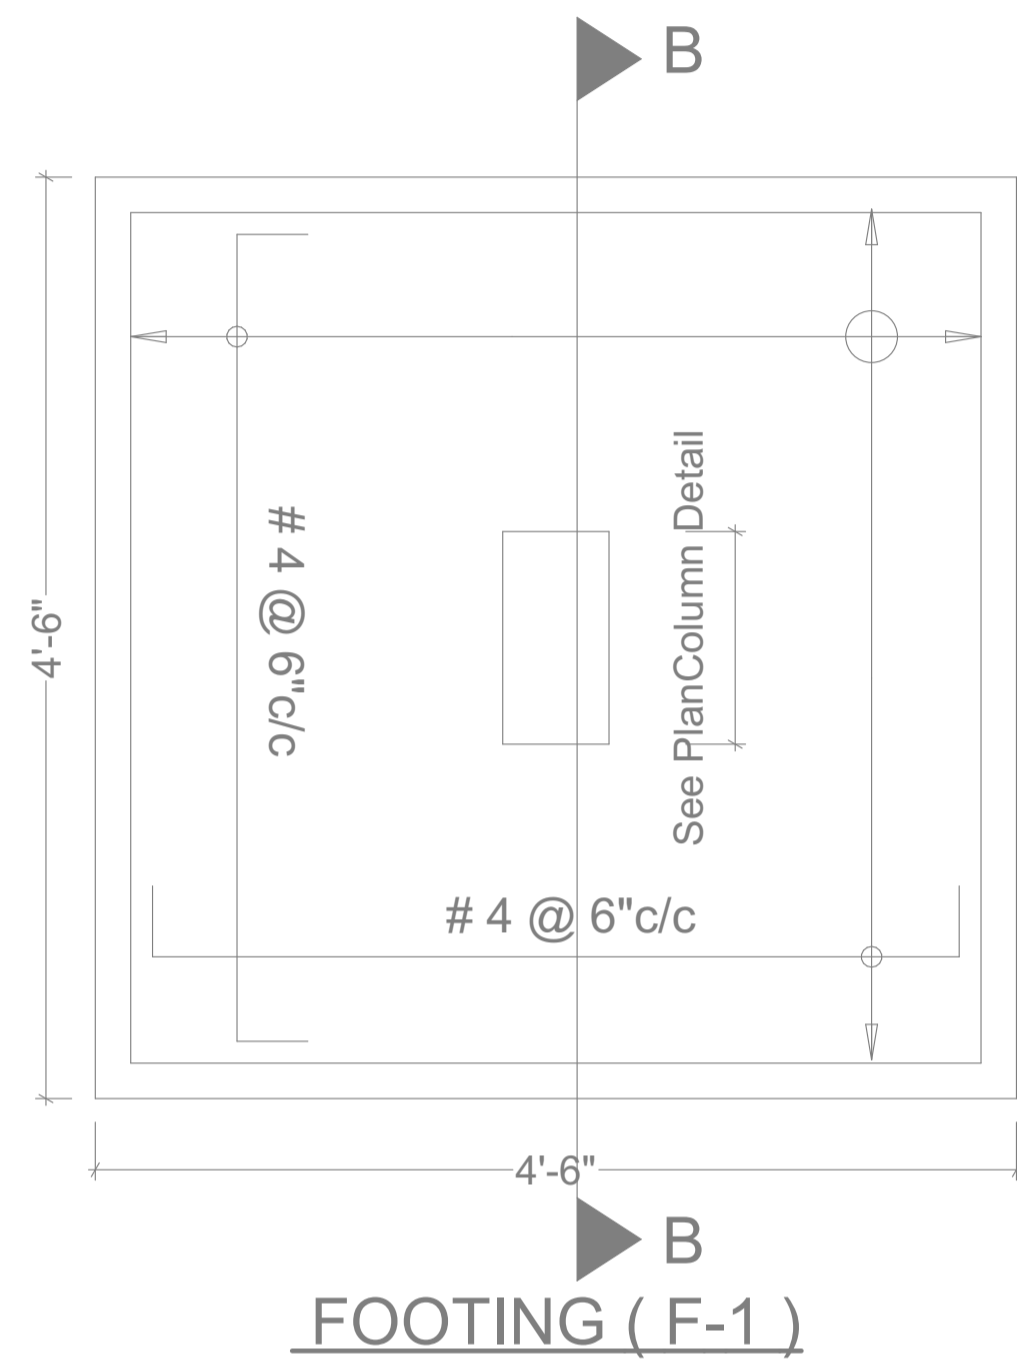

**FOOTING ( F-1 )**  
**SECTION AT B-B**

